


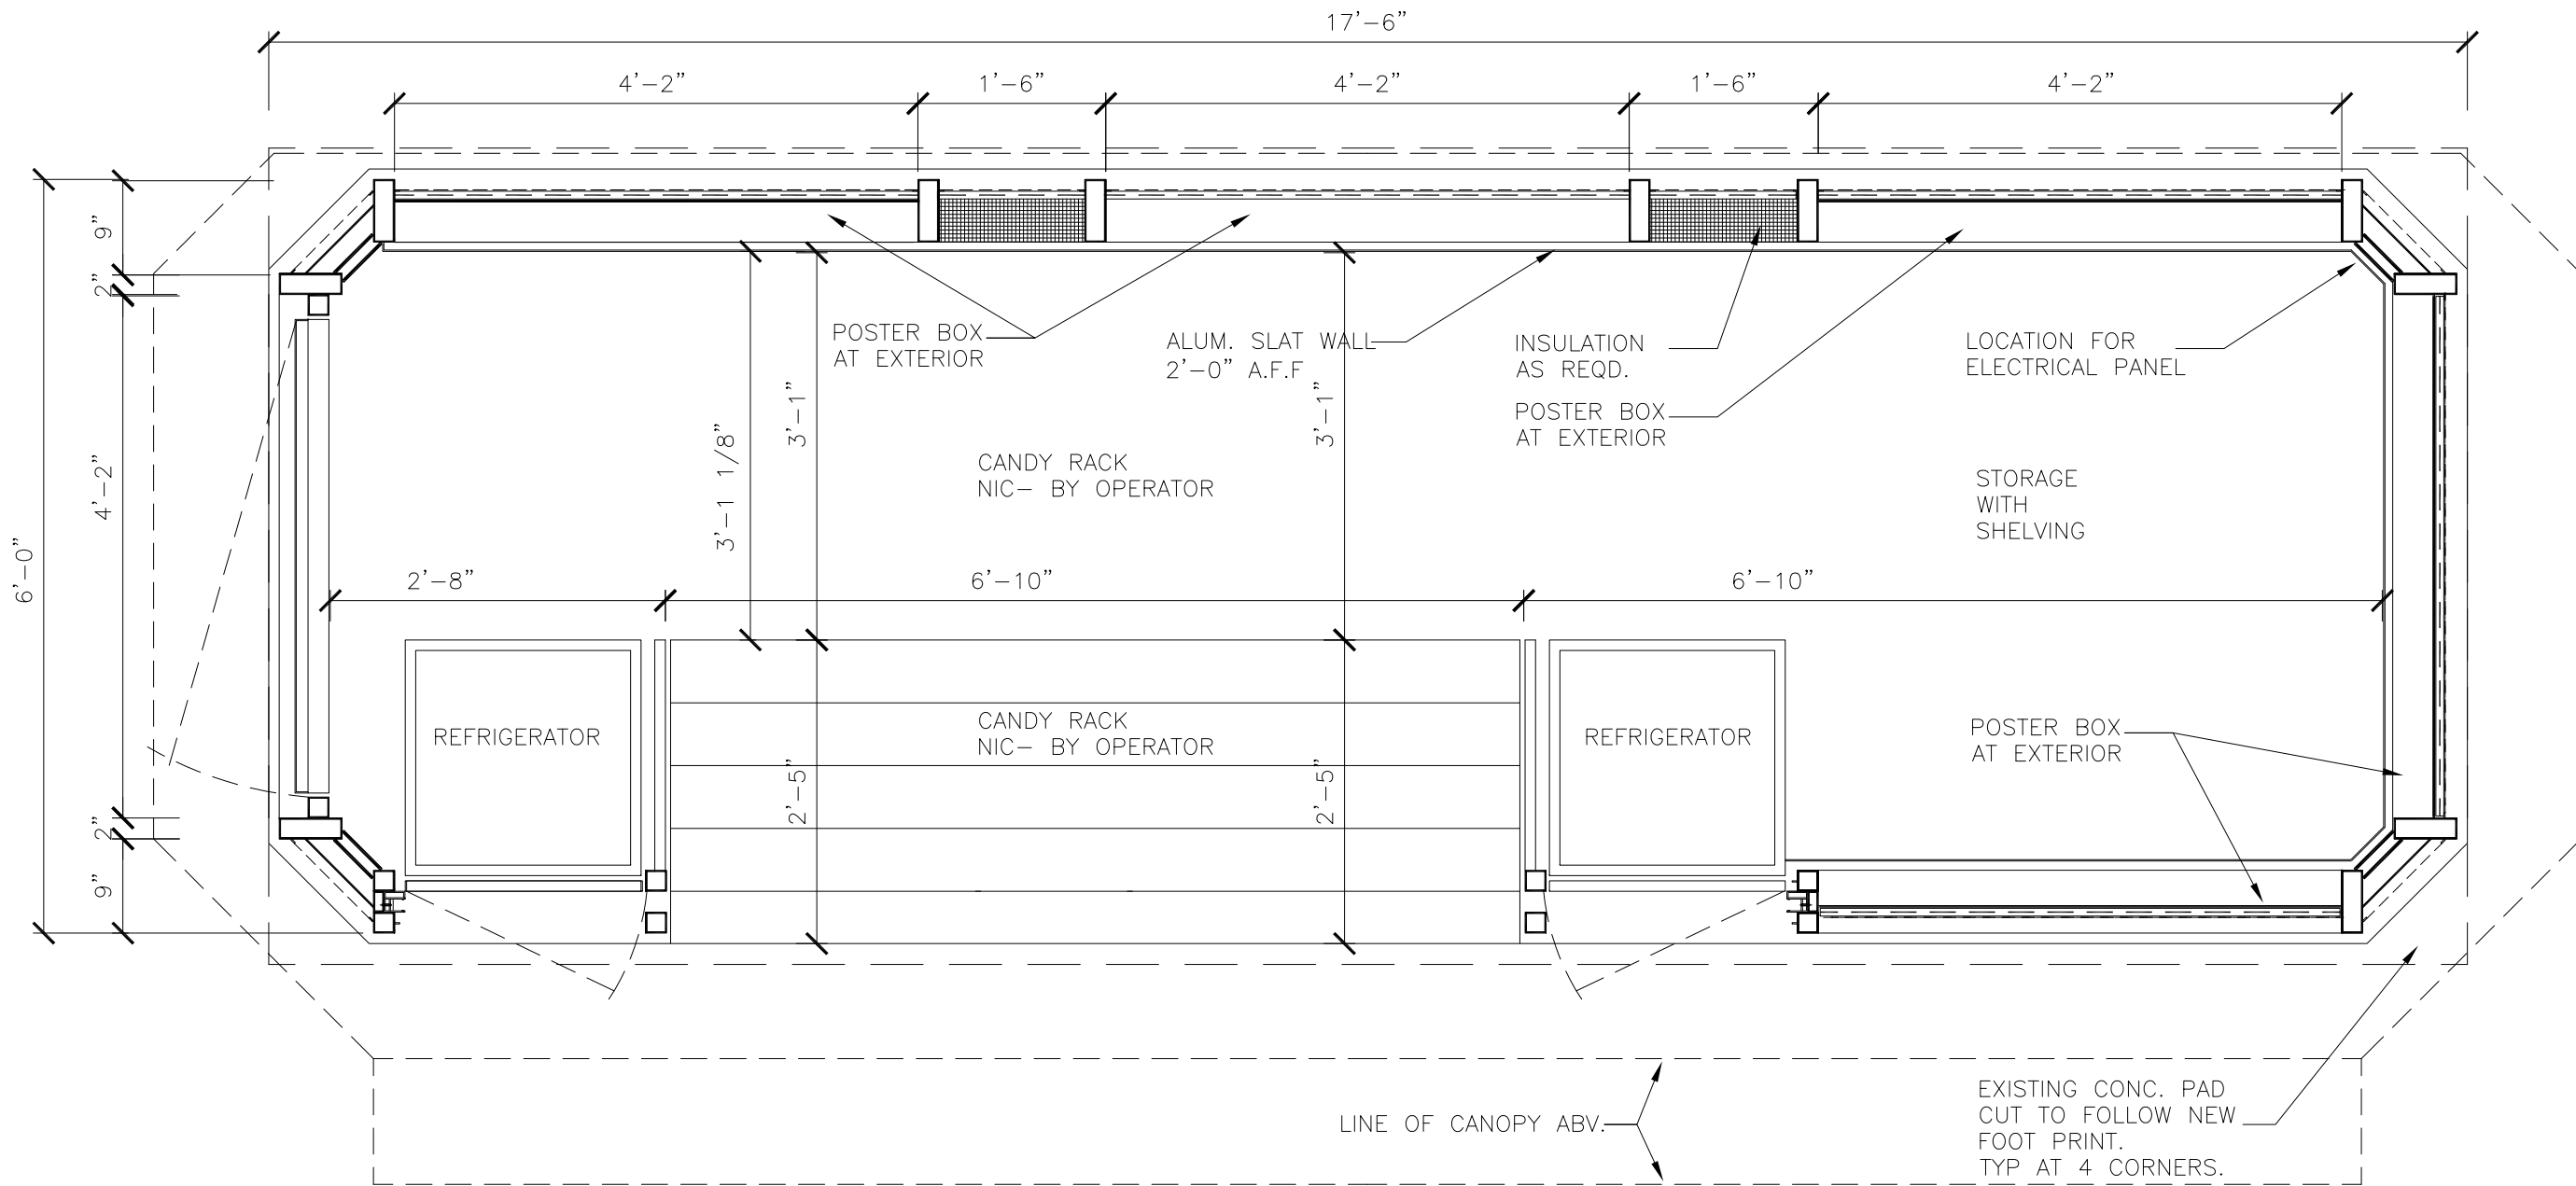

1 PLAN AT ELEVATION 0'-0" TO 2'-0"
SCALE 1-1/2"=1'-0"

NEWSSTAND
AT 42ND STREET AND 5TH AVENUE
NEW YORK

OWNER:
34TH STREET PARTNERSHIP
6 ELSRD STREET
NEW YORK, NEW YORK

DESIGN ARCHITECT:
HARDY HOLZMAN PFEIFFER ASSOCIATES, LLP
902 BROADWAY, 19TH FLOOR
NEW YORK, NEW YORK 10000

FABRICATOR:
SPECIALTY STEEL FABRICATING CORP.
533 HUNTS POINT AVE.
BRONX, NEW YORK 10474


**PROGRESS PRINTS
(NOT FOR CONSTRUCTION)**

ISSUE DATE:	
REVISIONS:	
	-
	-
	-
	-
	-
	-

DATE: 06-05-02	
SCALE:	FILE NAME:

DRAWING TITLE:

A-101

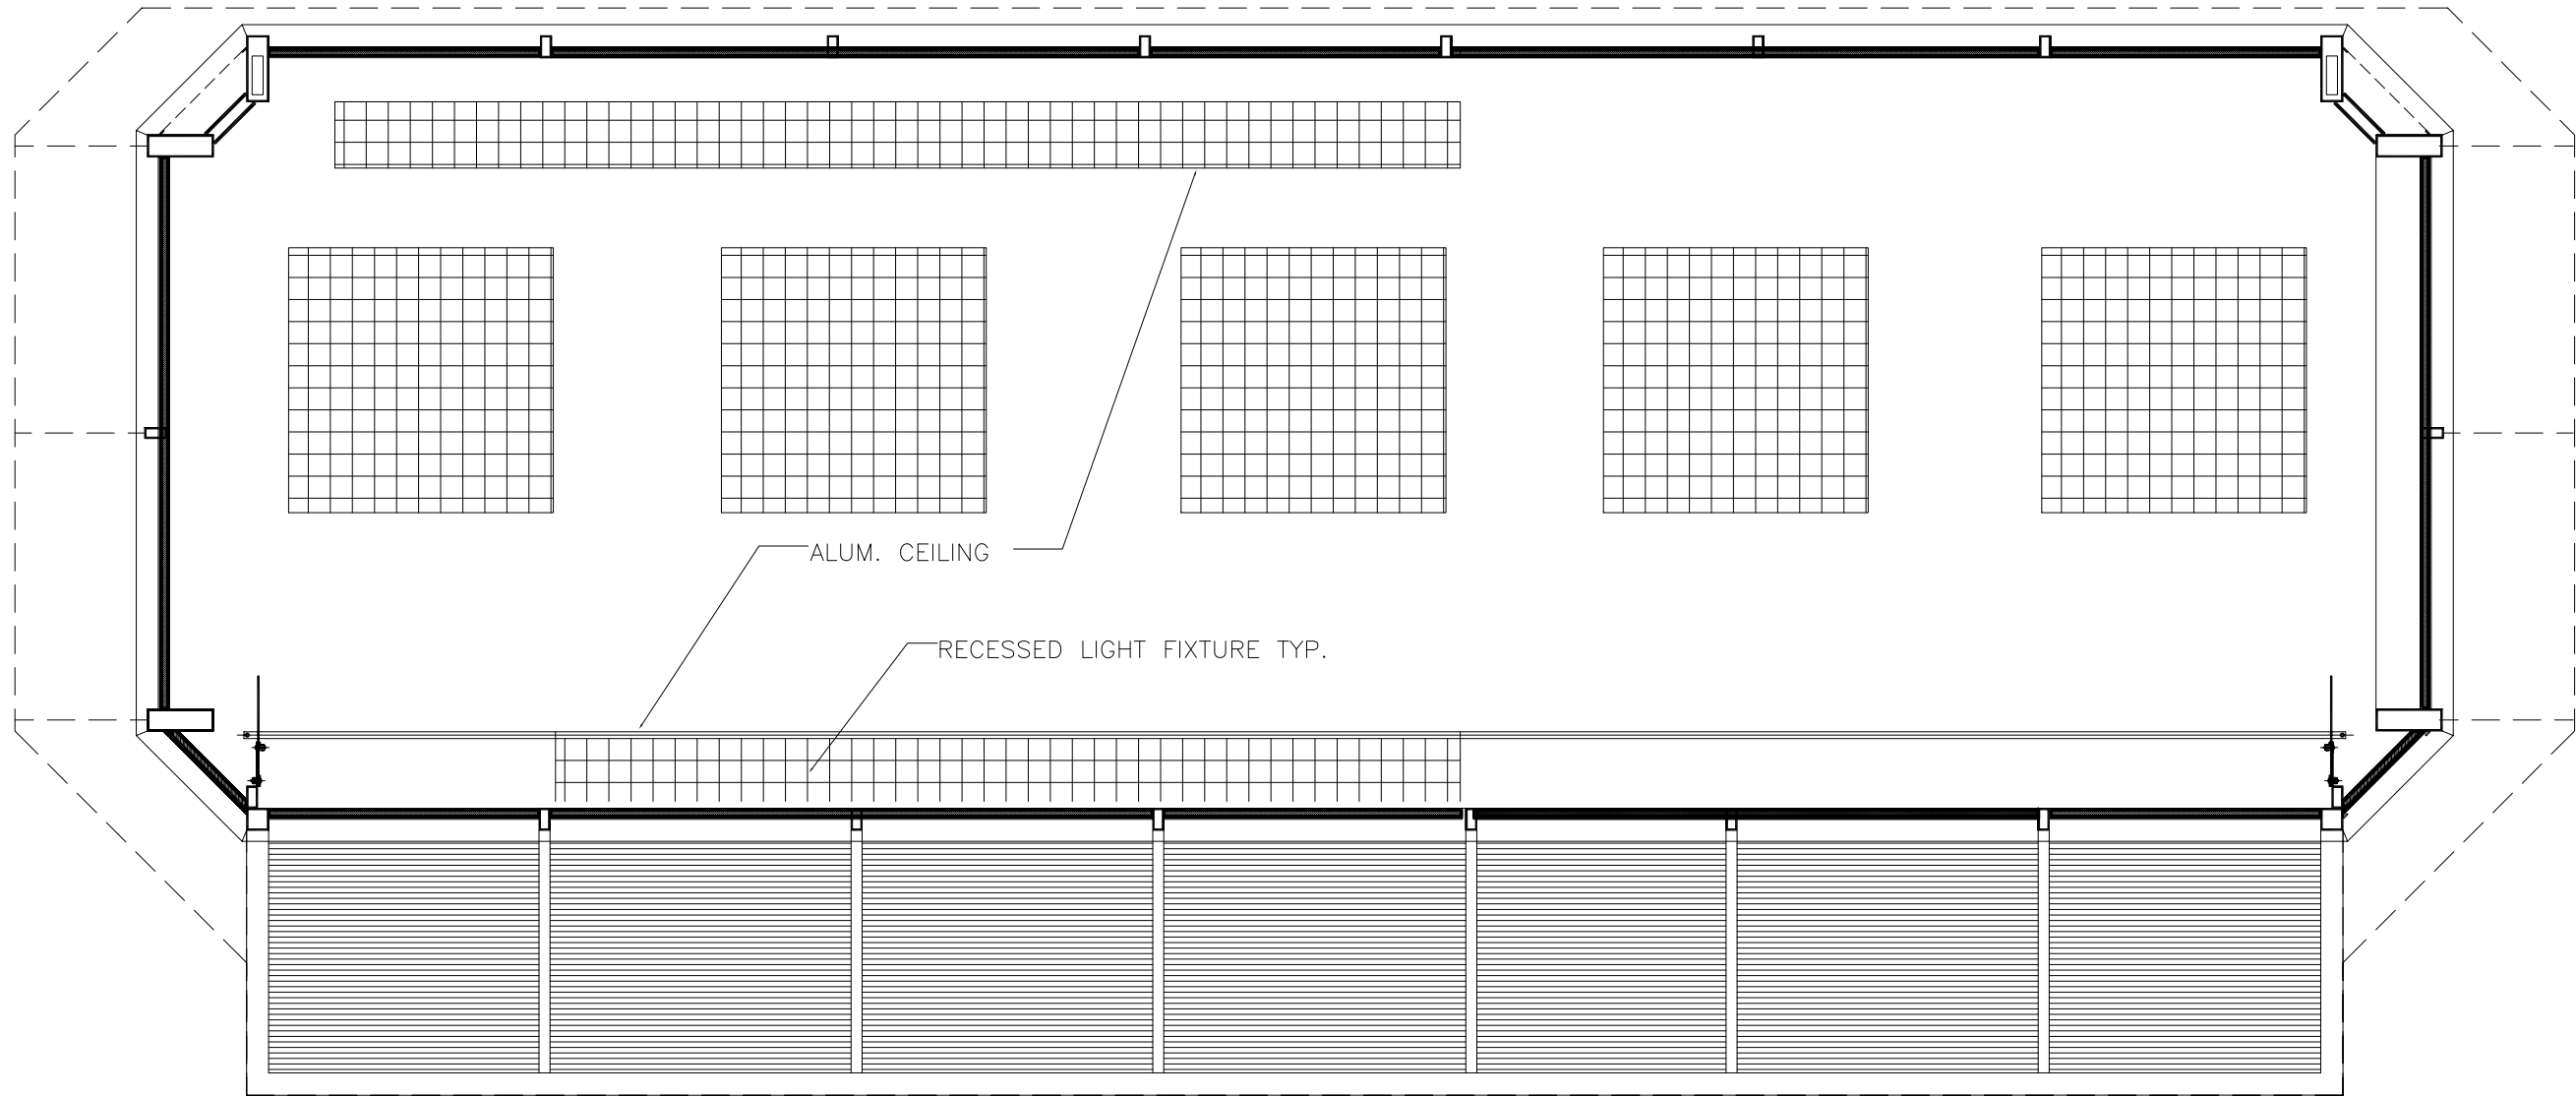

1 PLAN AT ELEVATION 7'-0" TO 8'-0"
SCALE 1-1/2"=1'-0"

NEWSSTAND
AT 42ND STREET AND 5TH AVENUE
NEW YORK

OWNER:
34TH STREET PARTNERSHIP
6 E 43RD STREET
NEW YORK, NEW YORK

DESIGN ARCHITECT:
HARDY HOLZMAN PFEIFFER ASSOCIATES, LLP
902 BROADWAY, 19TH FLOOR
NEW YORK, NEW YORK 10000

FABRICATOR:
SPECIALTY STEEL FABRICATING CORP.
533 HUNTS POINT AVE.
BRONX, NEW YORK 10474

**PROGRESS PRINTS
(NOT FOR CONSTRUCTION)**

ISSUE DATE:	
REVISIONS:	
-	
-	
-	
-	
-	
-	
-	

SCALE:	DATE: 06-05-02
DRAWING TITLE:	FILE NAME:

A-102




FABRICATOR:
**SPECIALTY STEEL
FABRICATING CORP.**
533 HUNTS POINT AVE.
BRONX, NEW YORK 10474

A-103

LAYOUT OF CONCRETE PAD
SCALE 1-1/2"=1'-0"

NOTE:
CAST 2" CONCRETE (CLASS-A) TOPPING WITH REINFORCEMENT
OVER EXISTING CONCRETE PAD. USE FORMWORK COMPLYING
WITH ACI 347. CONCRETE WORK TO COMPLY WITH ACI 306 FOR COLD
WEATHER CONDITION. PREPARE EXISTING PAD BY CLEANING WITH STEEL
BRUSH AND APPLYING BONDING AGENT AS REQUIRED. PROVIDE A SMOOTH
FINISH AND CONC. SEALER. CURE CONCRETE AS REQD' BY MANUFACTURER.
NEW CONC. PAD TO BE LEVELED UNIFORMLY, NO PITCH IS REQUIRED.

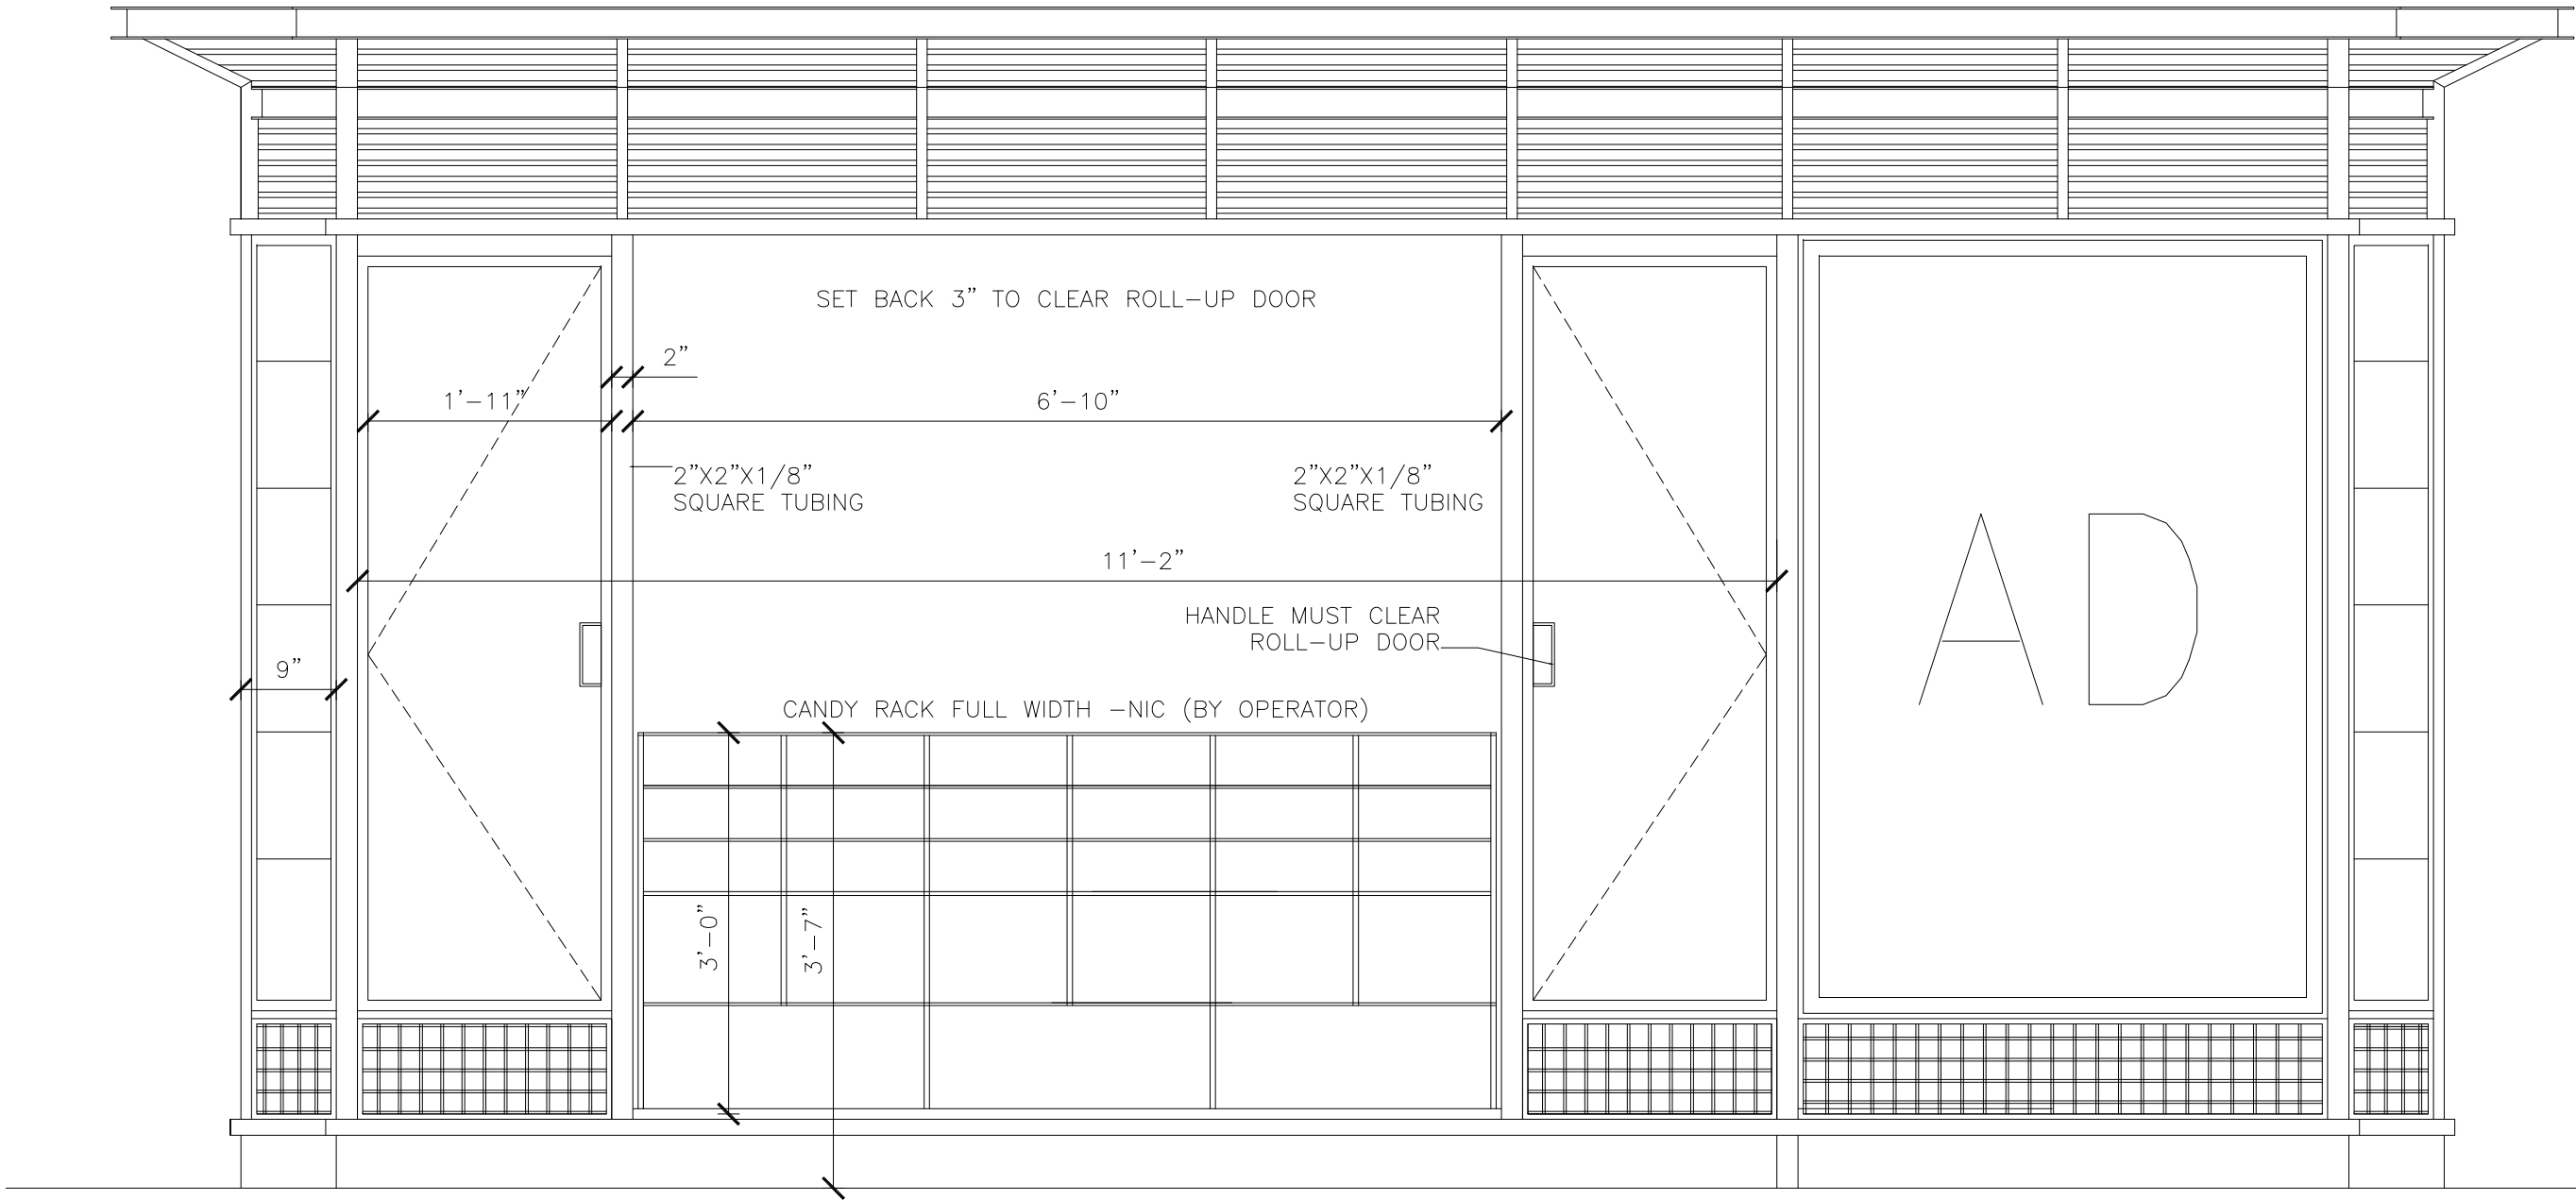

1 FRONT ELEVATION – SIDEWALK
SCALE 1-1/2"=1'-0"

NEWSSTAND
AT 42ND STREET AND 5TH AVENUE
NEW YORK

OWNER:
34TH STREET PARTNERSHIP
6 ELSRD STREET
NEW YORK, NEW YORK

DESIGN ARCHITECT:
**HARDY HOLZMAN PFEIFFER
ASSOCIATES, LLP**
902 BROADWAY, 19TH FLOOR
NEW YORK, NEW YORK 10000

FABRICATOR:
**SPECIALTY STEEL
FABRICATING CORP.**
533 HUNTS POINT AVE.
BRONX, NEW YORK 10474

**PROGRESS PRINTS
(NOT FOR CONSTRUCTION)**

ISSUE DATE:

REVISIONS:

-

-

-

-

-

-

-

-

-

-

-

-

-

-

-

-

-

-

-

-


DATE: 06-058-0

SCALE:

FILE NAME:

DRAWING TITLE:

A-301

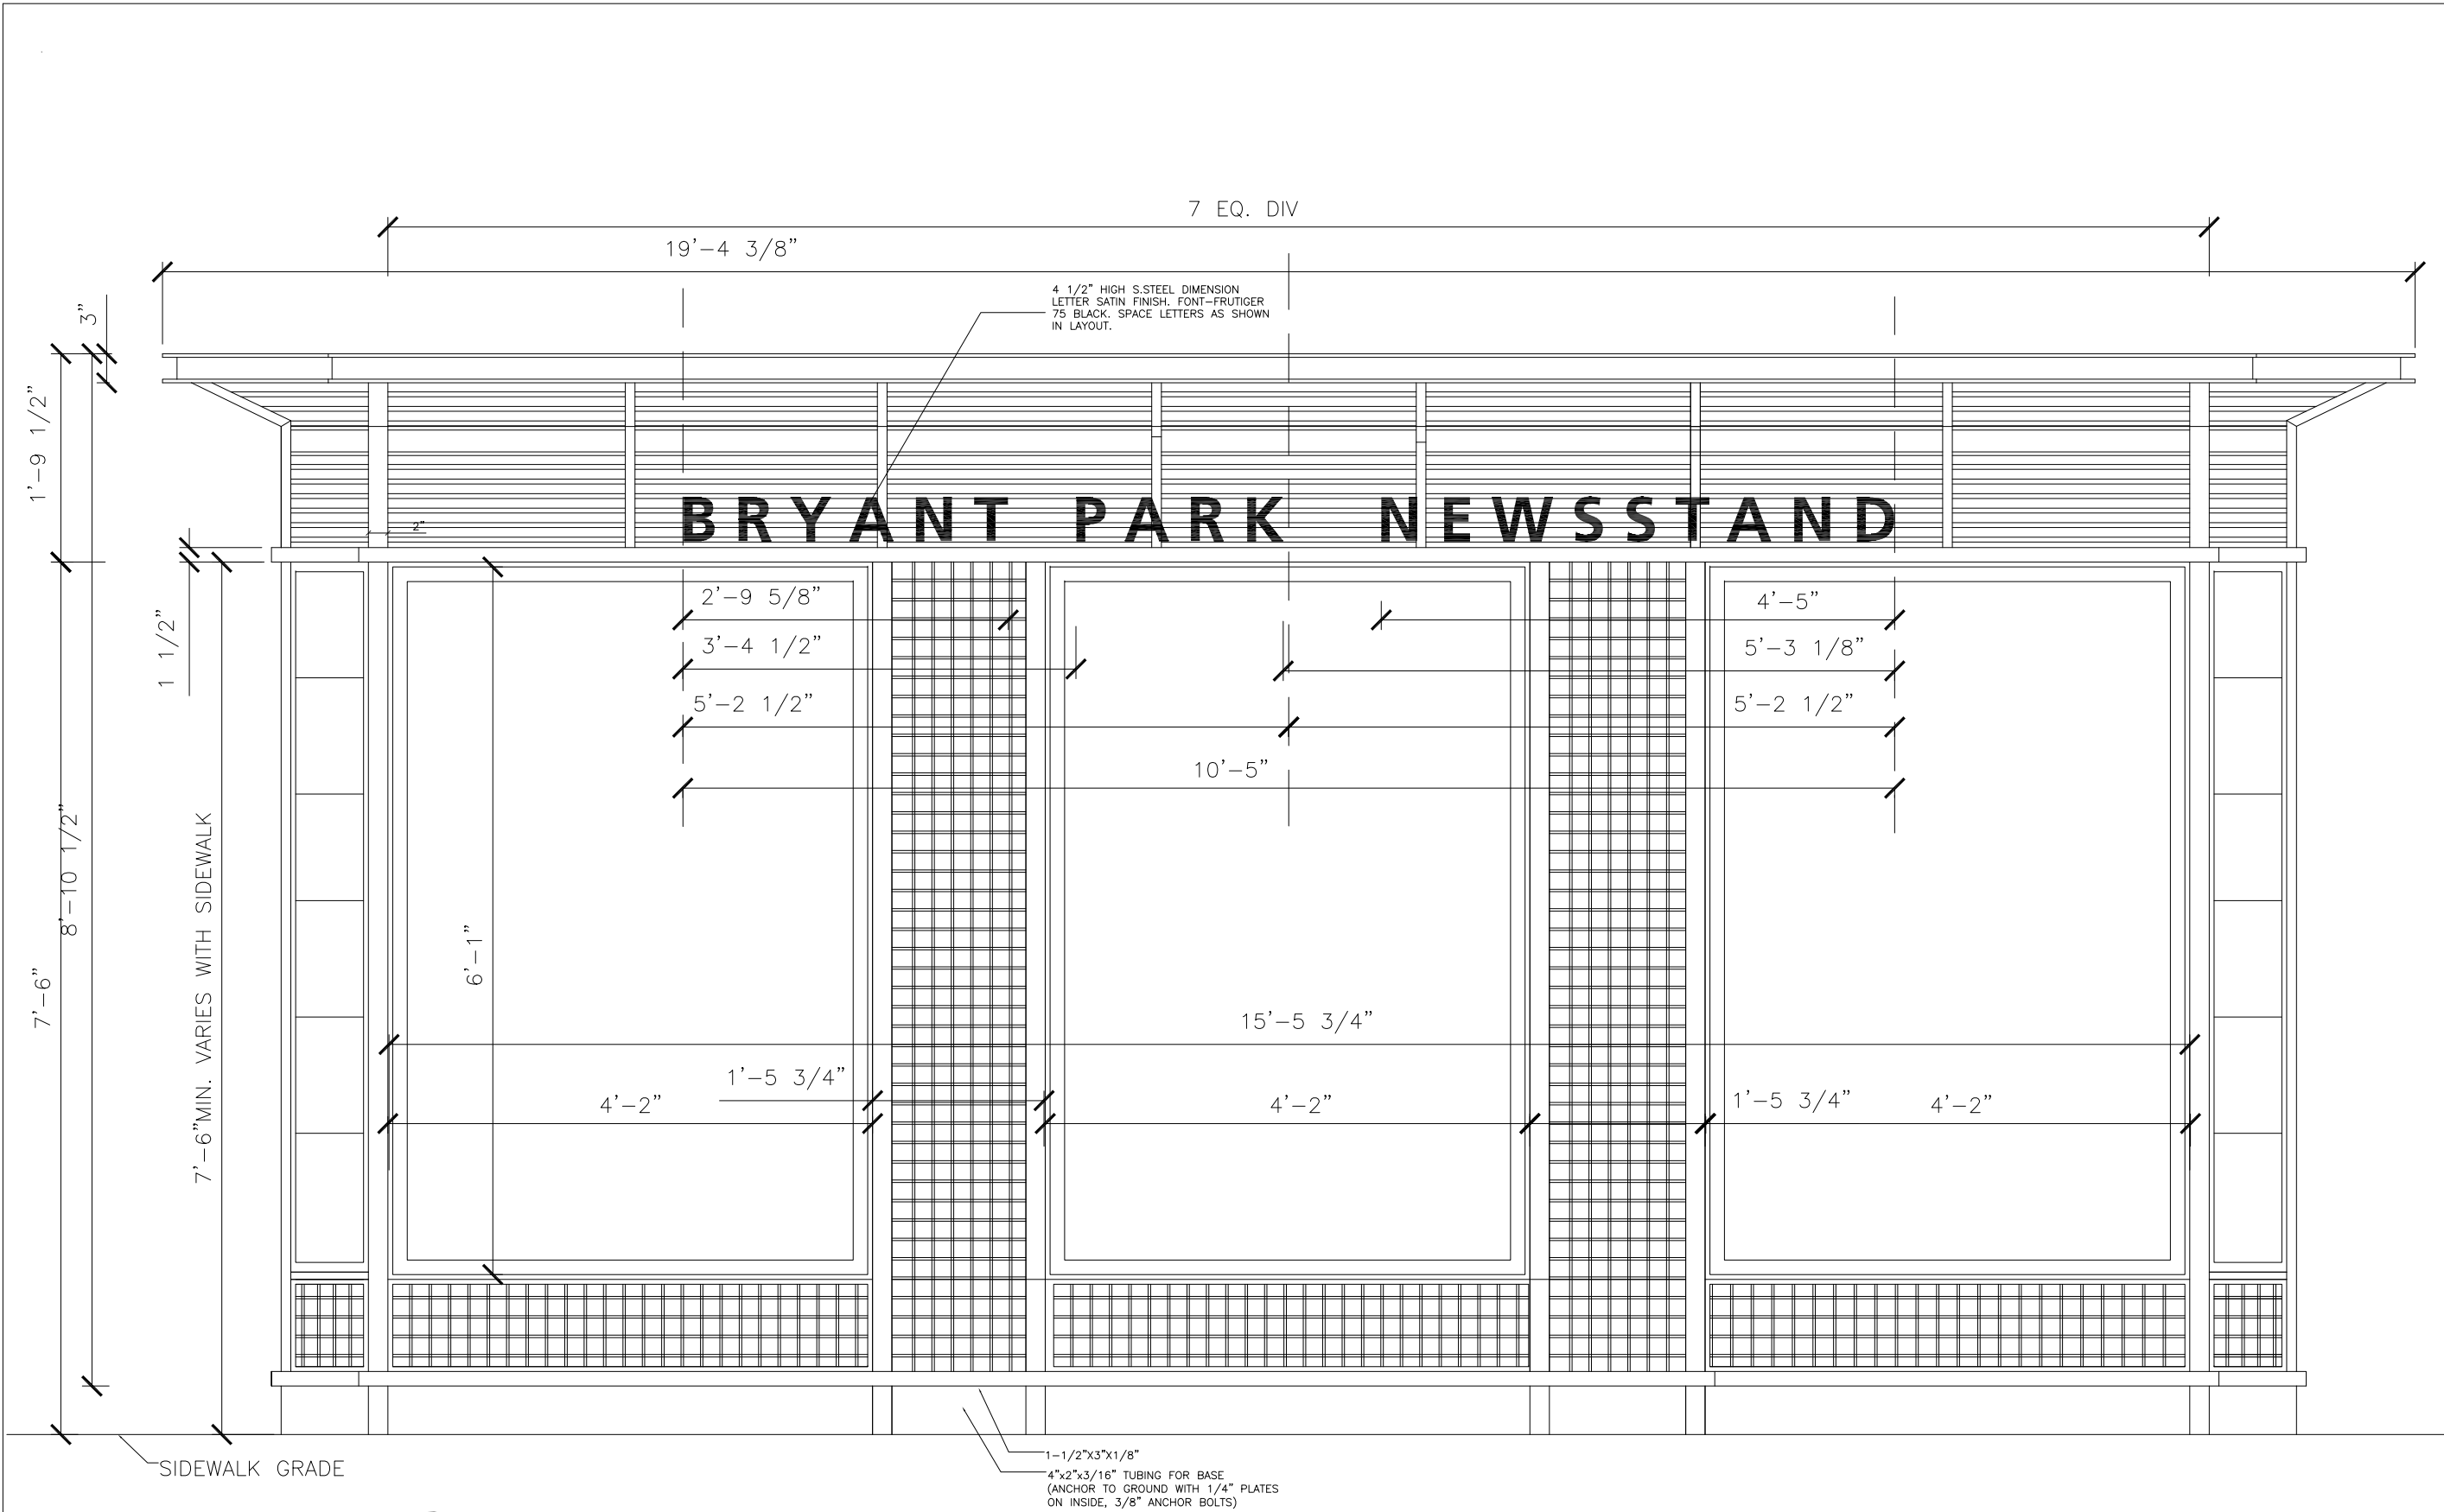

1 BACK ELEVATION – STREET SIDE
SCALE 1-1/2"=1'-0"

NEWSSTAND
AT 42ND STREET AND 5TH AVENUE
NEW YORK

OWNER:
34TH STREET PARTNERSHIP
6 E 43RD STREET
NEW YORK, NEW YORK

DESIGN ARCHITECT:
HARDY HOLZMAN PFEIFFER ASSOCIATES, LLP
902 BROADWAY, 19TH FLOOR
NEW YORK, NEW YORK 10000

FABRICATOR:
SPECIALTY STEEL FABRICATING CORP.
533 HUNTS POINT AVE.
BRONX, NEW YORK 10474

**PROGRESS PRINTS
(NOT FOR CONSTRUCTION)**

ISSUE DATE:

REVISIONS:

-

-

-

-

-

-


-

DATE: 06-05-02


SCALE: FILE NAME:

DRAWING TITLE:

A-302

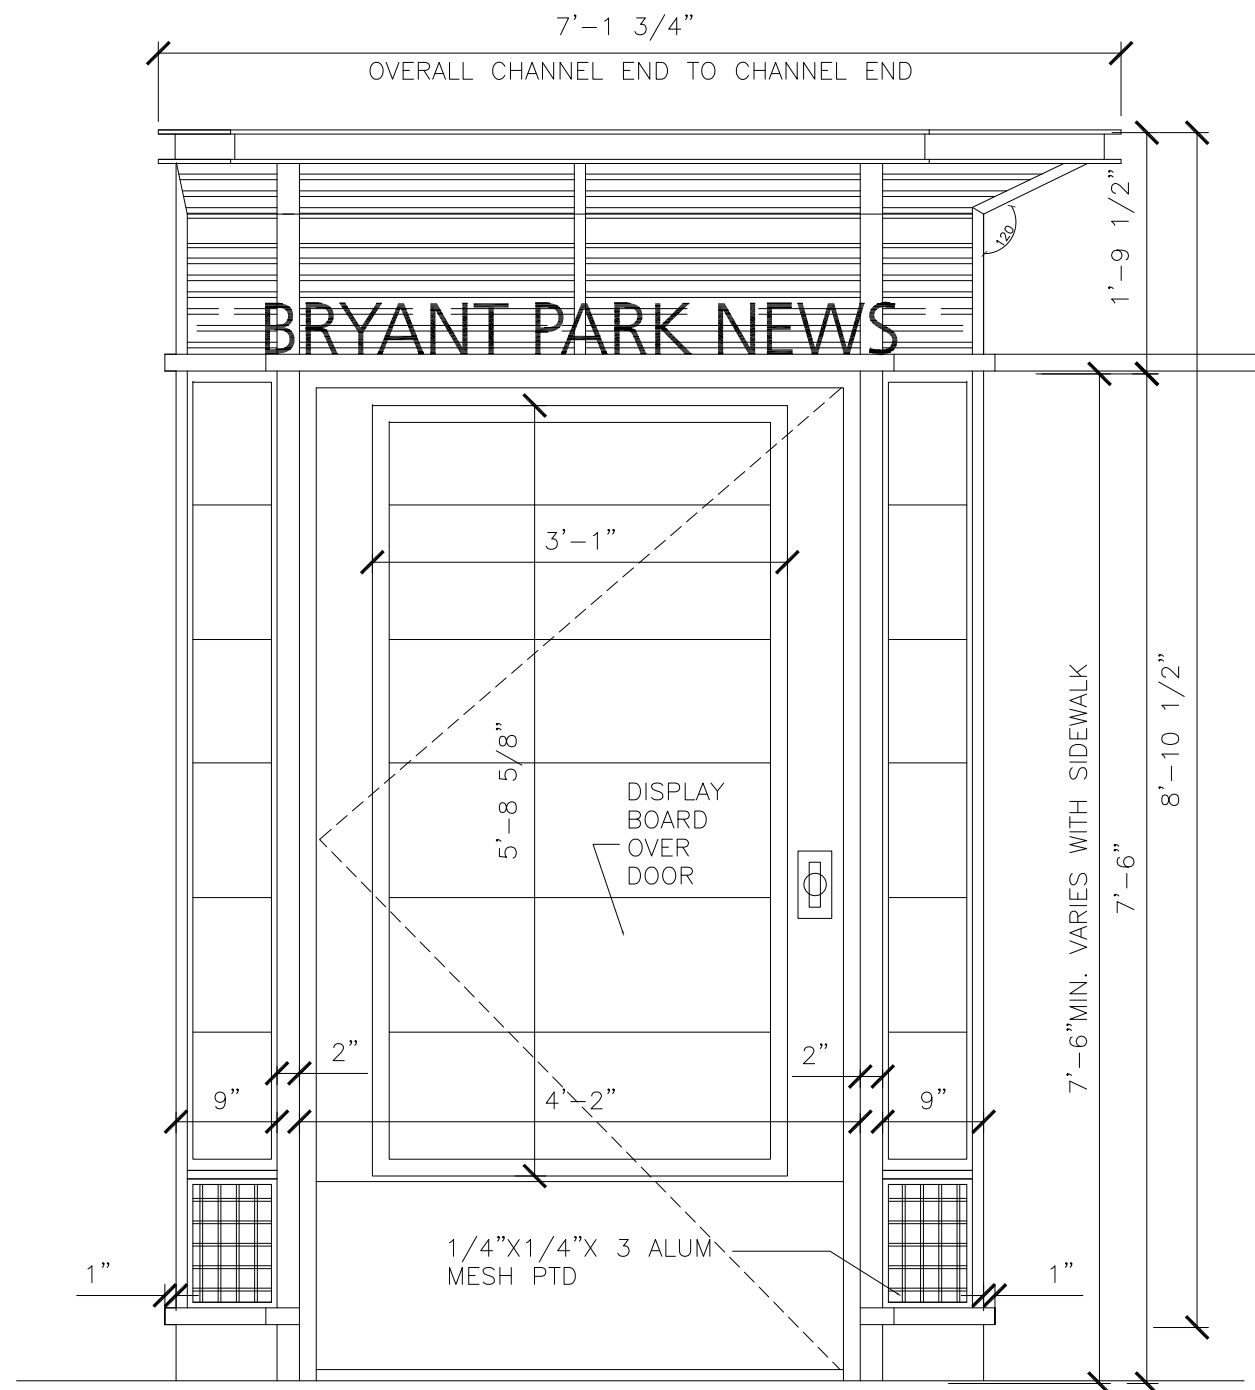

1 WEST ELEVATION – DOOR SIDE
SCALE 1-1/2"=1'-0"

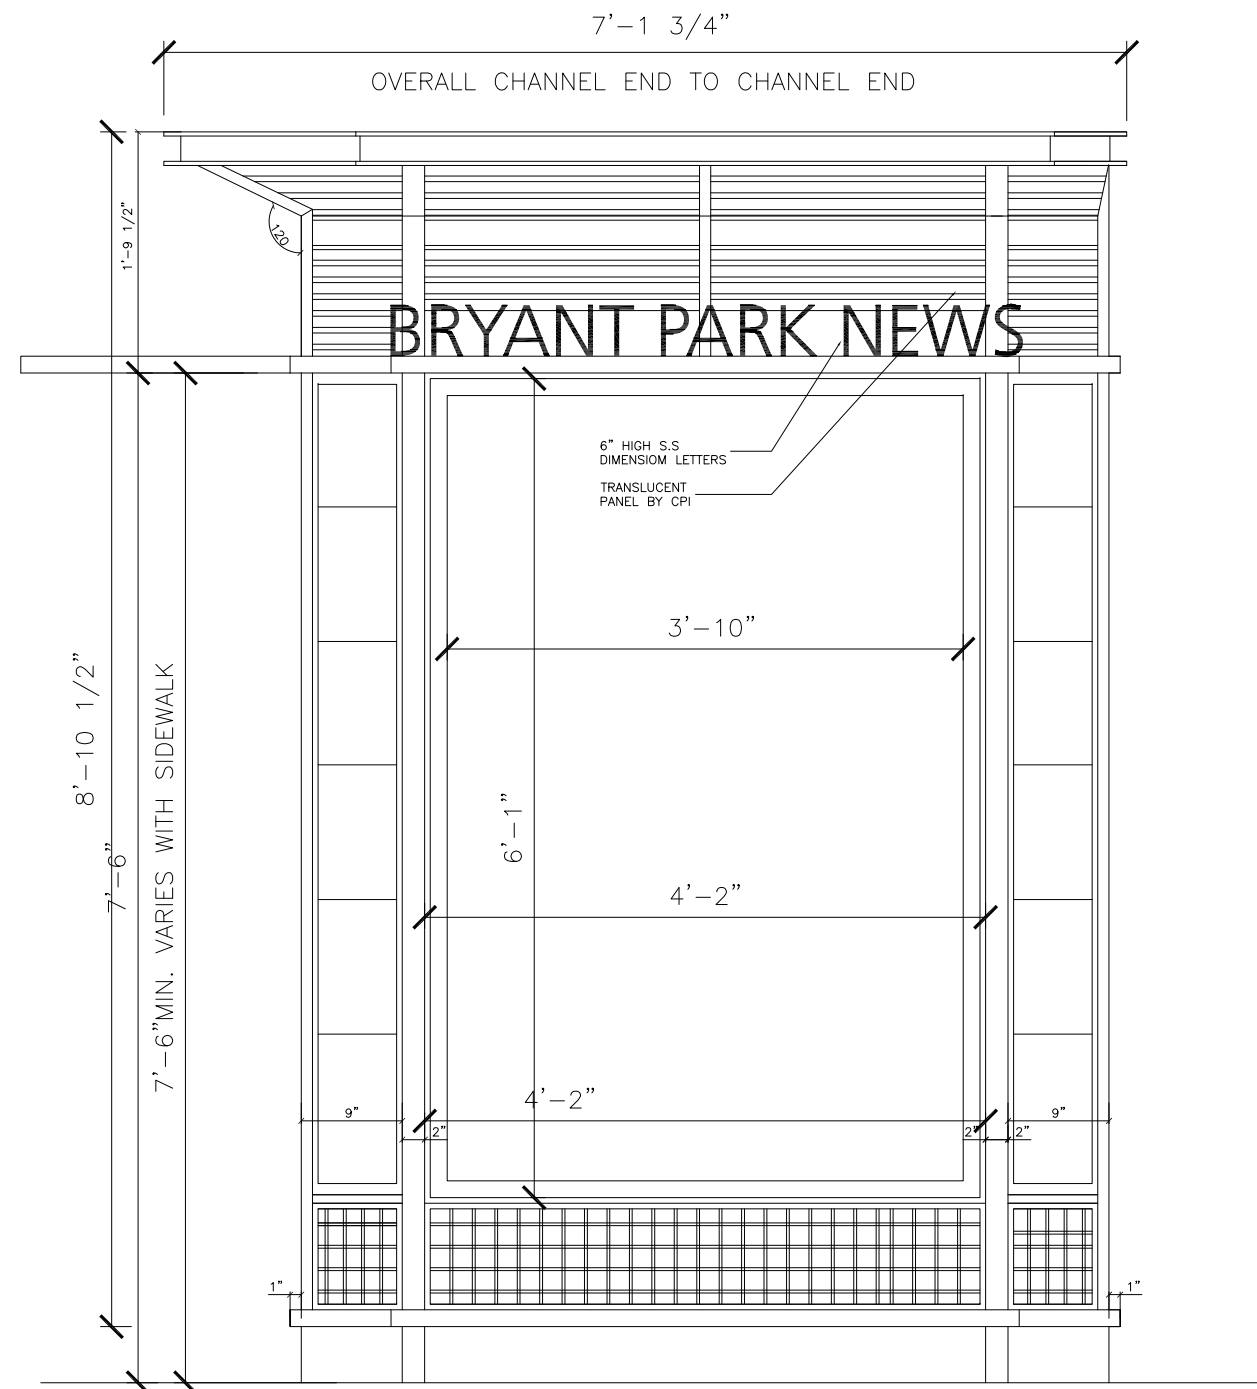

2 EAST ELEVATION – AD BOX SIDE
SCALE 1-1/2"=1'-0"

NEWSSTAND
AT 42ND STREET AND 5TH AVENUE
NEW YORK

OWNER:
34TH STREET PARTNERSHIP
6 ELSRD STREET
NEW YORK, NEW YORK

DESIGN ARCHITECT:
HARDY HOLZMAN PFEIFFER ASSOCIATES, LLP
902 BROADWAY, 19TH FLOOR
NEW YORK, NEW YORK 10000

FABRICATOR:
SPECIALTY STEEL FABRICATING CORP.
533 HUNTS POINT AVE.
BRONX, NEW YORK 10474


**PROGRESS PRINTS
(NOT FOR CONSTRUCTION)**

ISSUE DATE:	
REVISIONS:	
	-
	-
	-
	-
	-
	-

DATE: 06-05-02	
SCALE:	FILE NAME:

DRAWING TITLE:

A-303

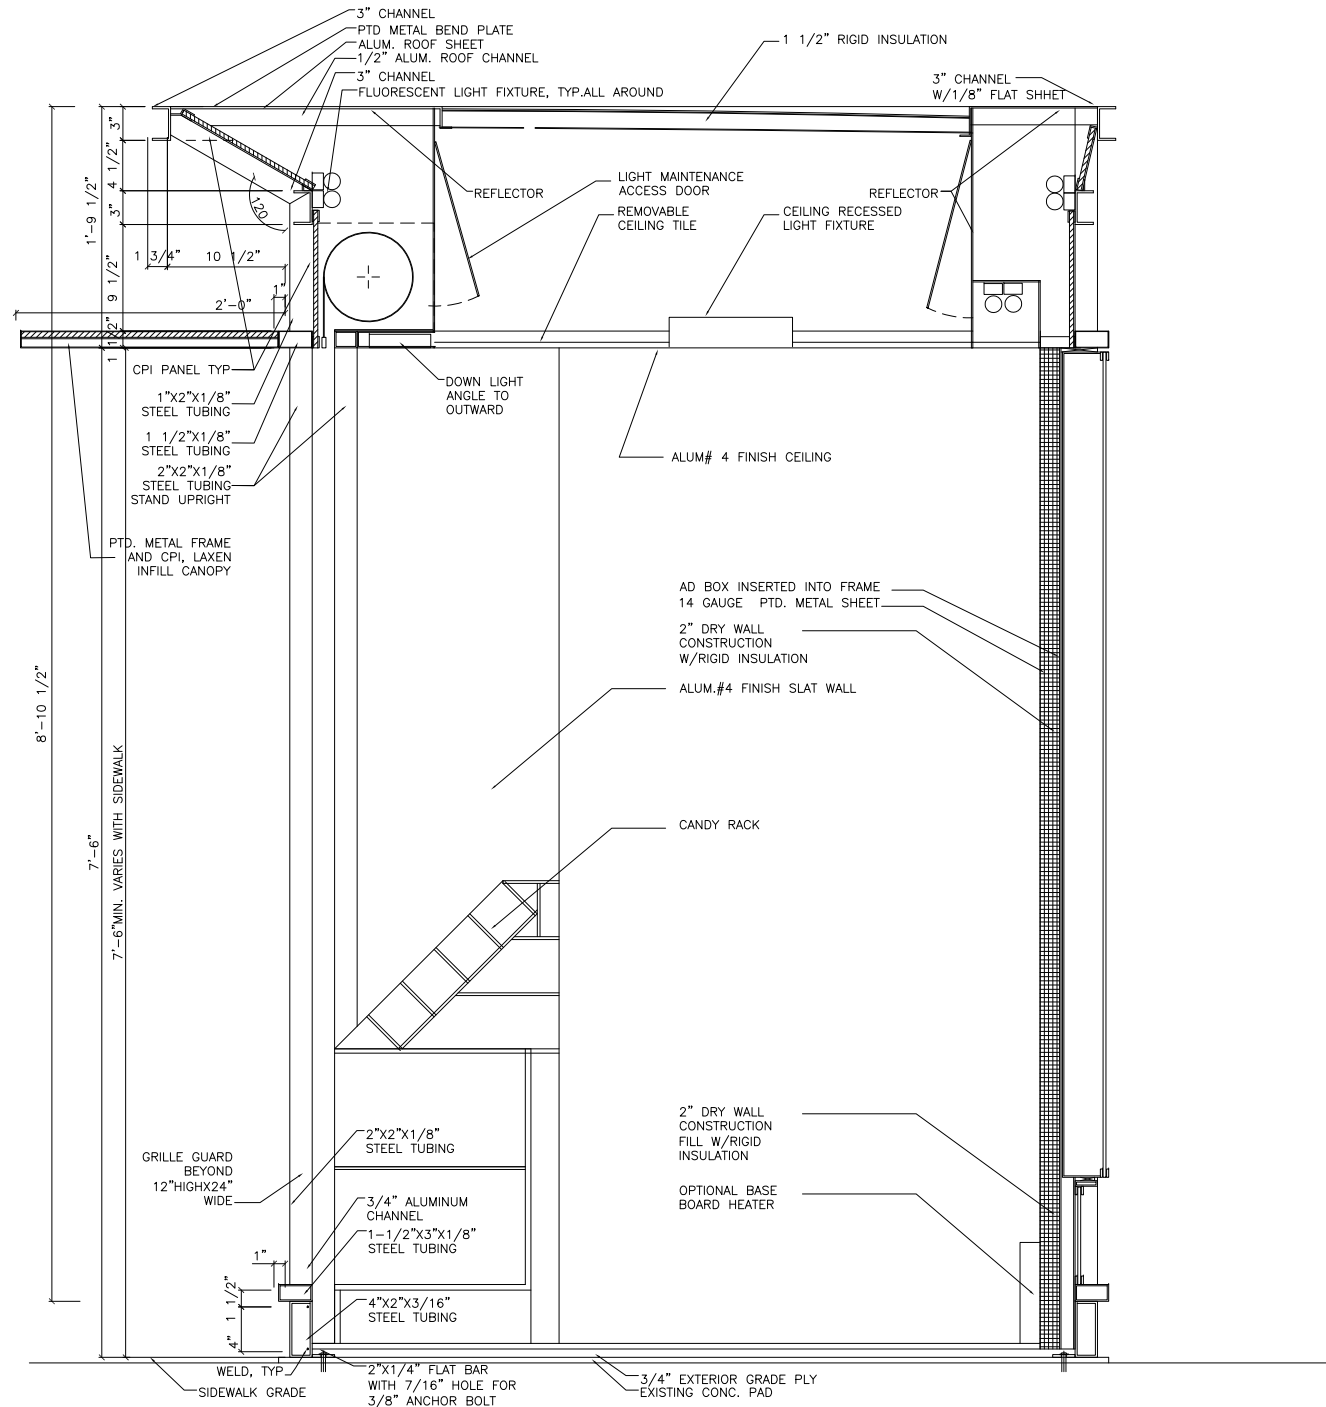

1 SECTION
SCALE 1-1/2"=1'-0"

NEWSSTAND
AT 42ND STREET AND 5TH AVENUE
NEW YORK


OWNER:
34TH STREET PARTNERSHIP
6 ELSRD STREET
NEW YORK, NEW YORK

DESIGN ARCHITECT:
HARDY HOLZMAN PFEIFFER ASSOCIATES, LLP
902 BROADWAY 19TH FLOOR
NEW YORK, NEW YORK 10000

FABRICATOR:
SPECIALTY STEEL FABRICATING CORP.
533 HUNTS POINT AVE.
BRONX, NEW YORK 10474

PROGRESS PRINTS (NOT FOR CONSTRUCTION)	
ISSUE DATE:	
REVISIONS:	
-	
-	
-	
-	
-	
-	
-	
DATE: 06-05-02	
SCALE:	FILE NAME:
DRAWING TITLE:	

A-401

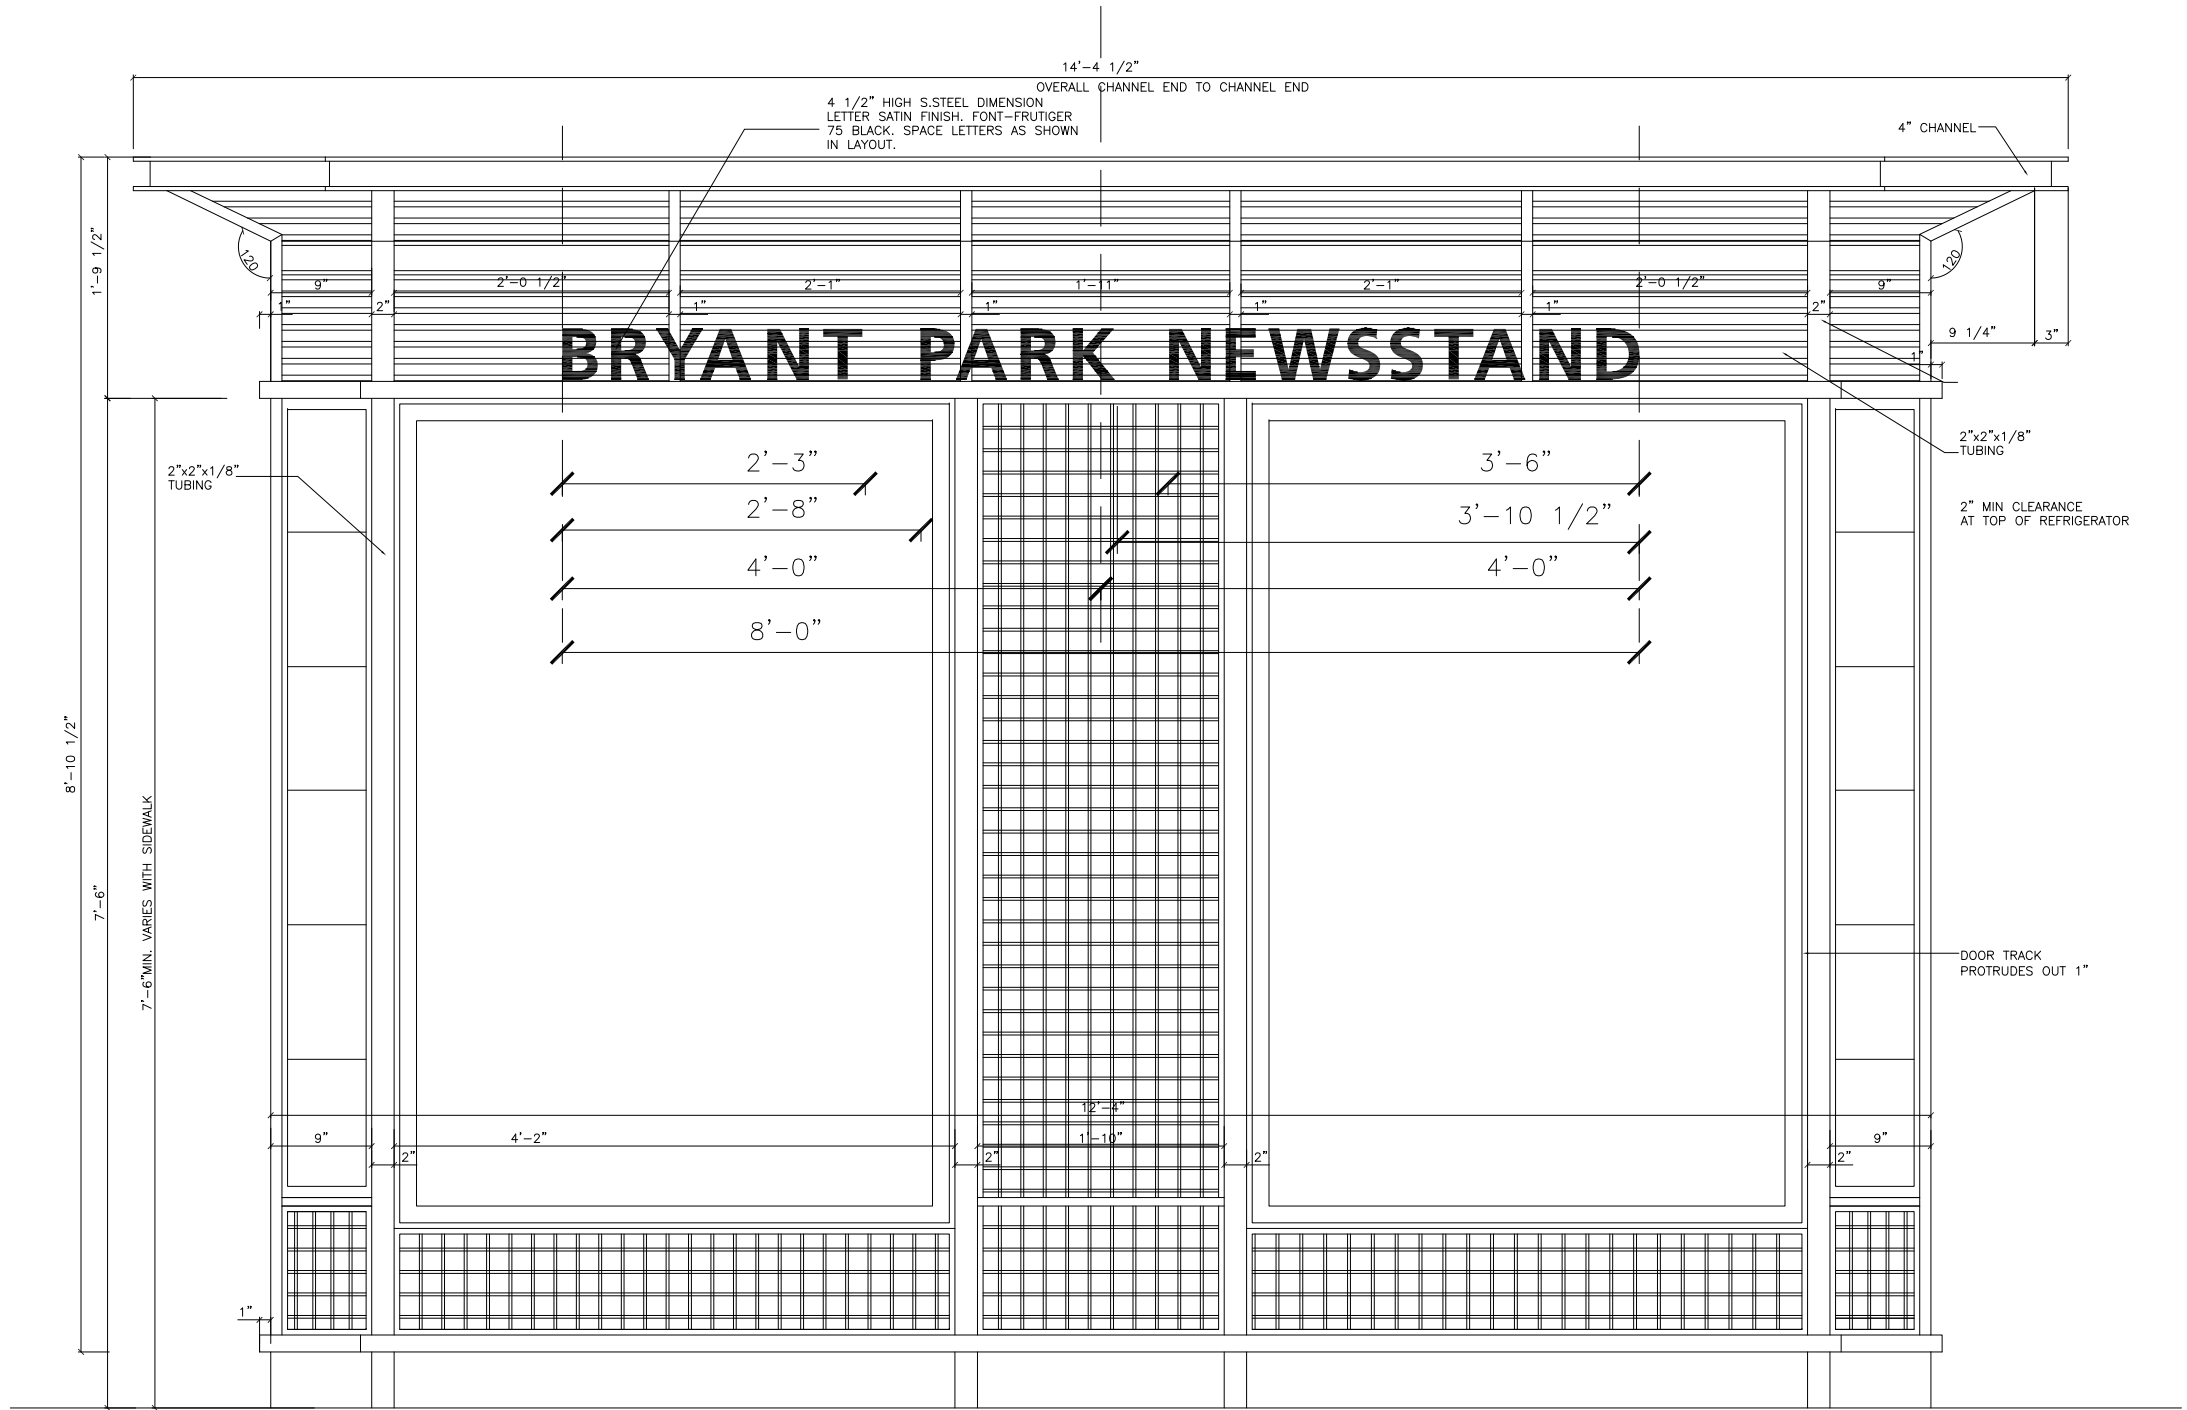

1 BACK ELEVATION - STREET SIDE
SCALE 1-1/2"=1'-0"

NEWSSTAND
AT 42ND STREET AND 5TH AND 6TH AVENUE
NEW YORK

OWNER:
34TH STREET PARTNERSHIP
6 ELSRD STREET
NEW YORK, NEW YORK

DESIGN ARCHITECT:
HARDY HOLZMAN PFEIFFER ASSOCIATES, LLP
902 BROADWAY, 19TH FLOOR
NEW YORK, NEW YORK 10000


FABRICATOR:
SPECIALTY STEEL FABRICATING CORP.
533 HUNTS POINT AVE.
BRONX, NEW YORK 10474

**SIGNAGE
AT STREET SIDE**

ISSUE DATE:	
REVISIONS:	
-	
-	
-	
-	
-	
-	

SCALE:	DATE: 01-29-03
DRAWING TITLE:	FILE NAME:

SK-01

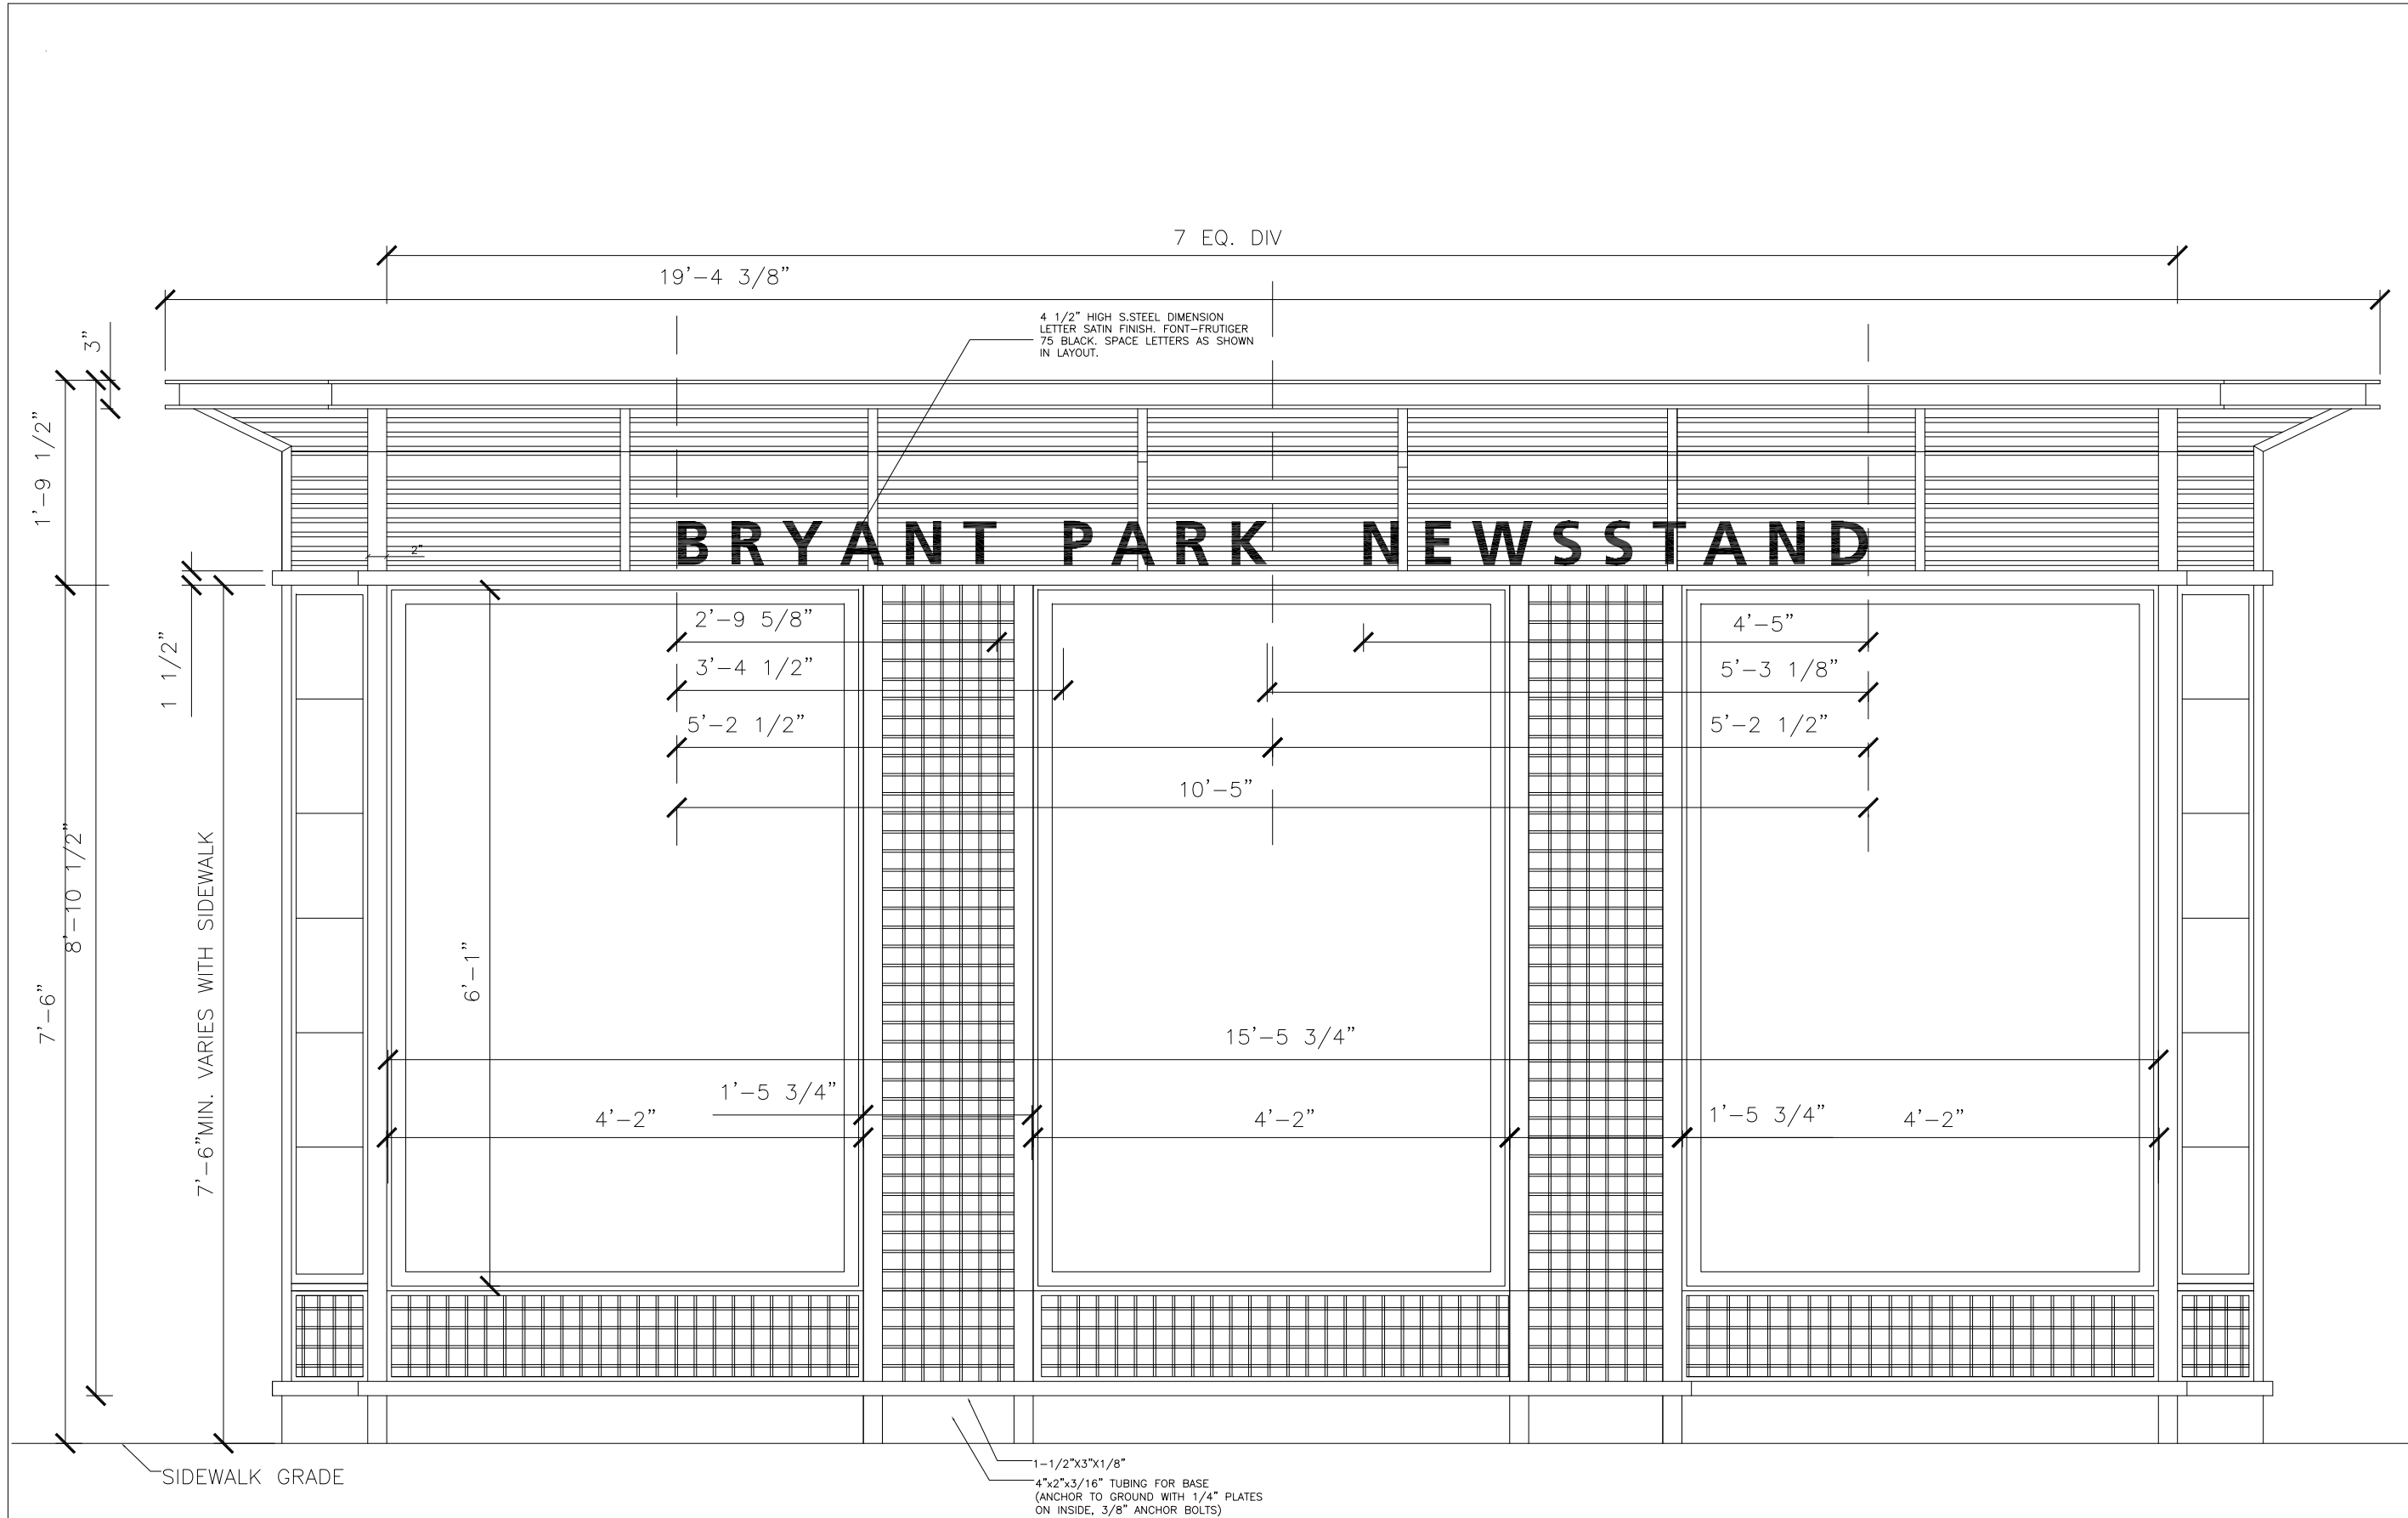

1 BACK ELEVATION – STREET SIDE
SCALE 1-1/2"=1'-0"

NEWSSTAND
AT 42ND STREET AND 5TH AND 6TH AVENUE
NEW YORK

OWNER:
34TH STREET PARTNERSHIP
6 E 43RD STREET
NEW YORK, NEW YORK

DESIGN ARCHITECT:
HARDY HOLZMAN PFEIFFER ASSOCIATES, LLP
902 BROADWAY, 19TH FLOOR
NEW YORK, NEW YORK 10000


FABRICATOR:
SPECIALTY STEEL FABRICATING CORP.
533 HUNTS POINT AVE.
BRONX, NEW YORK 10474

**SIGNAGE
AT STREET SIDE**


ISSUE DATE:	
REVISIONS:	
-	
-	
-	
-	
-	
-	

SCALE:	DATE: 01-29-03
DRAWING TITLE:	FILE NAME:

SK-02

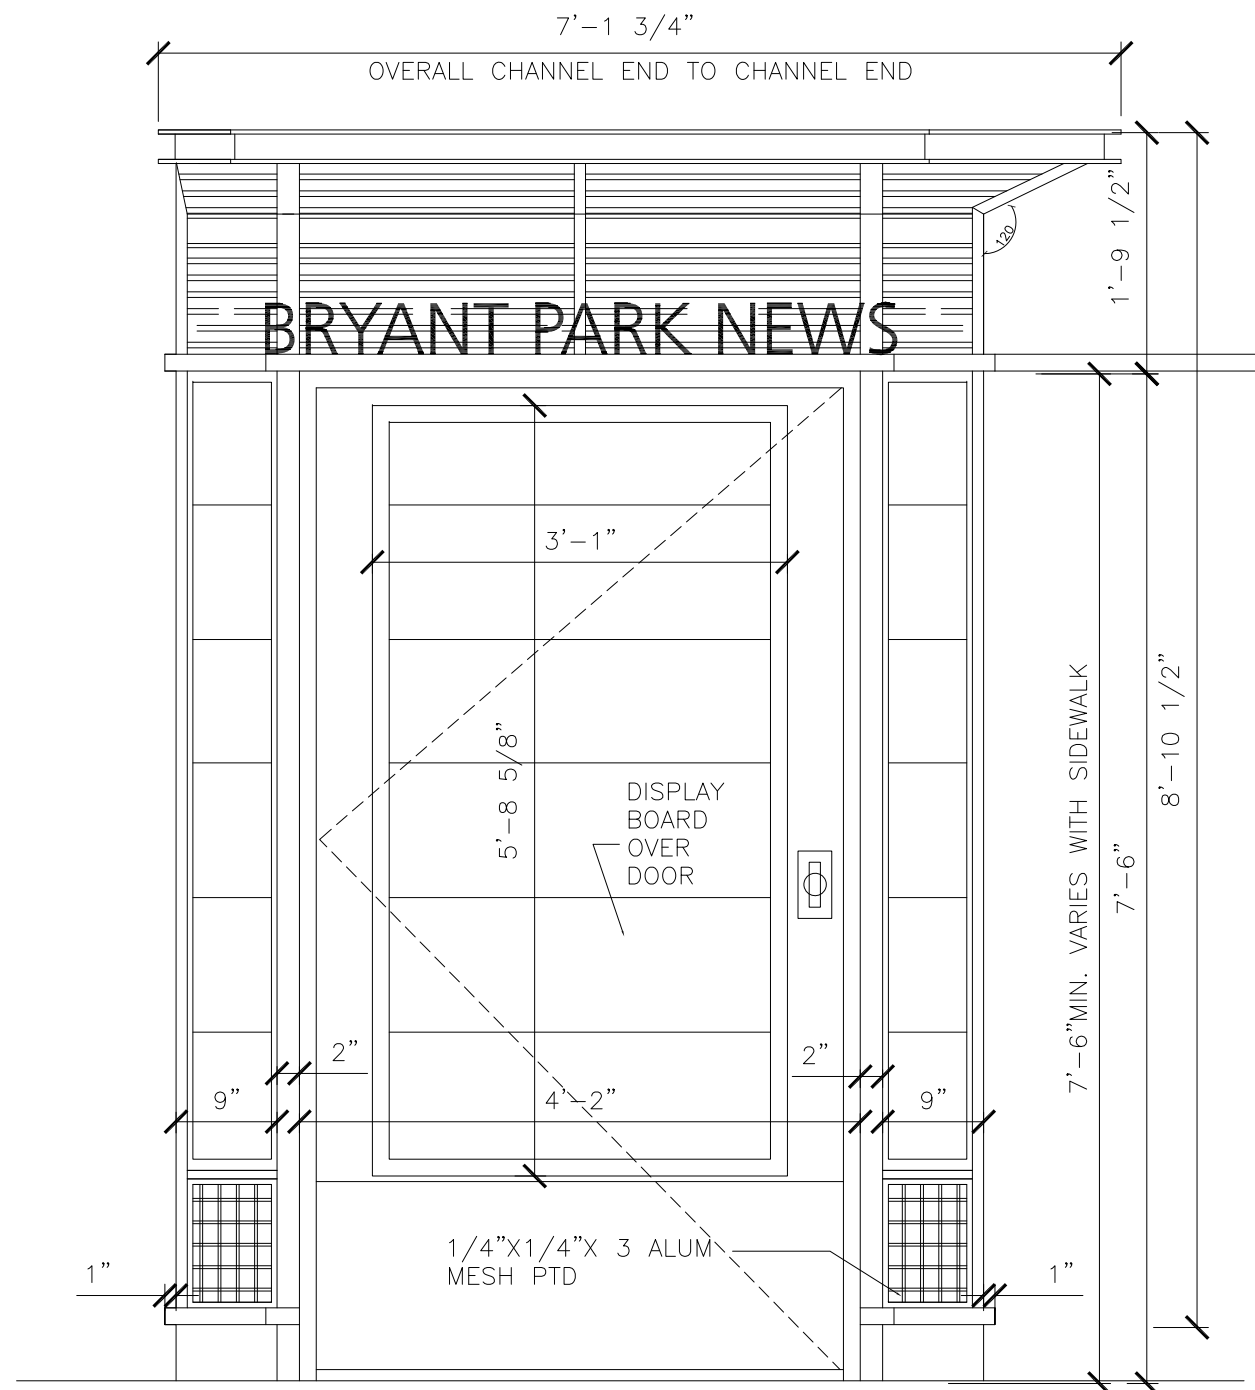

1 WEST ELEVATION – DOOR SIDE
SCALE 1-1/2"=1'-0"

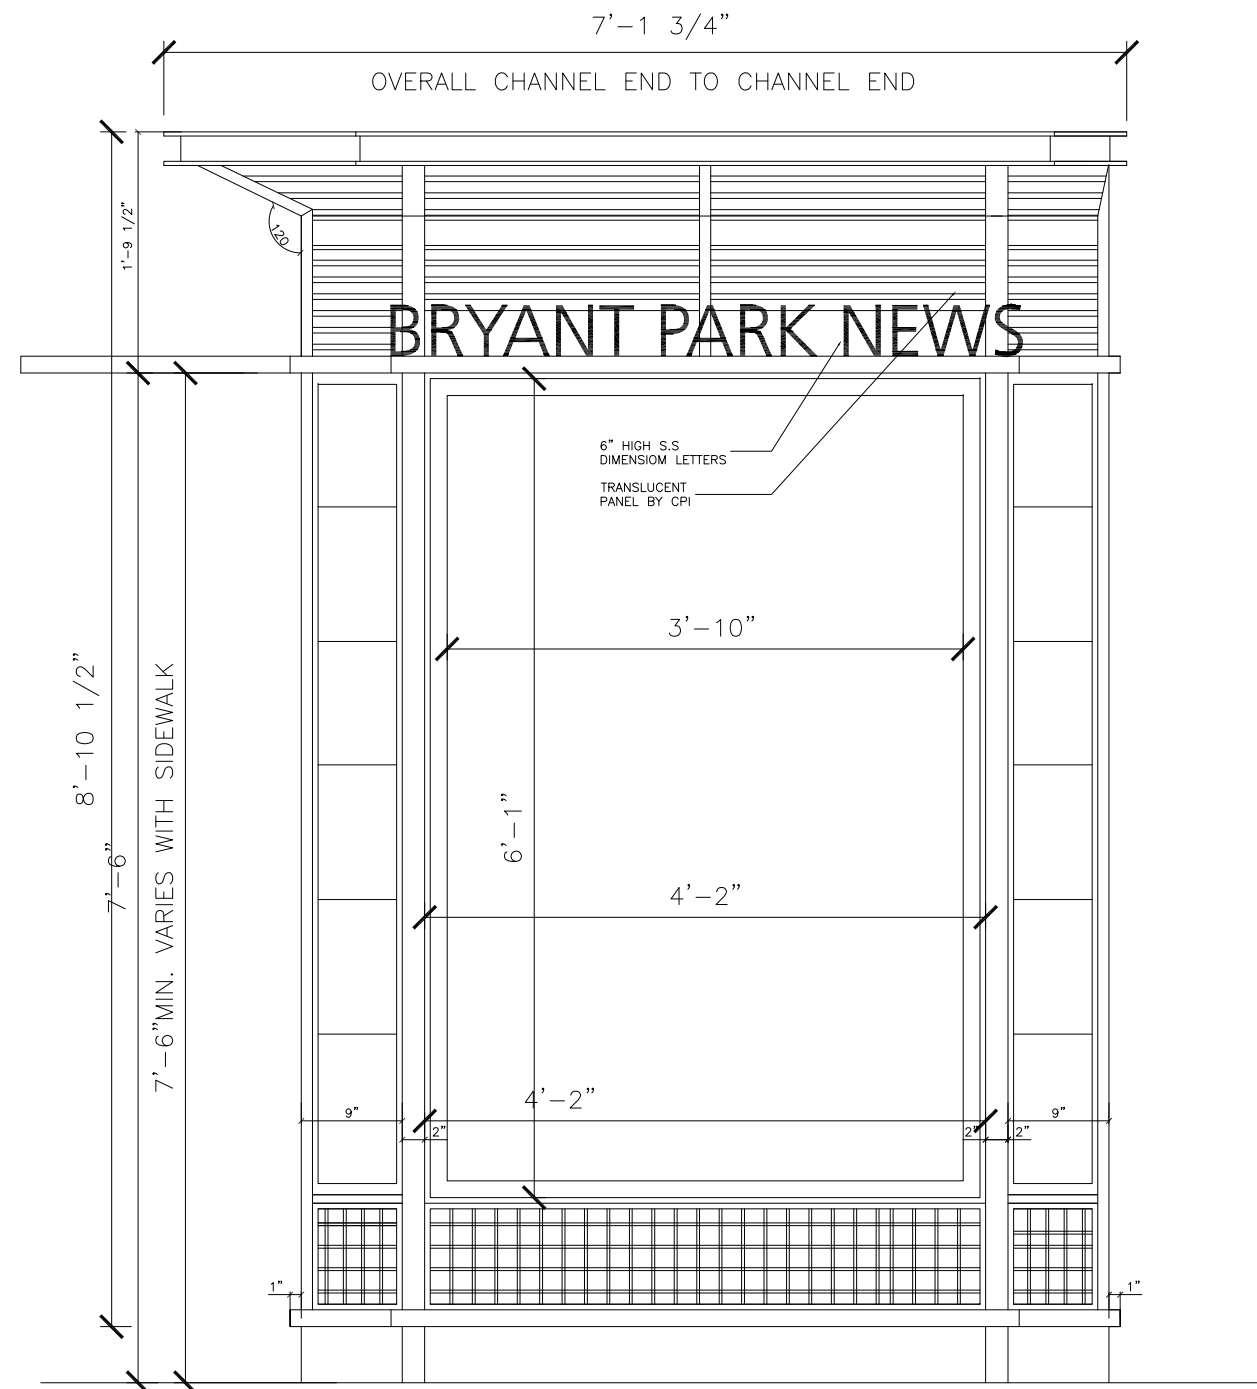

2 EAST ELEVATION – AD BOX SIDE
SCALE 1-1/2"=1'-0"

NEWSSTAND
AT 42ND STREET AND 5TH AND 6TH AVENUE
NEW YORK

OWNER:
34TH STREET PARTNERSHIP
6 ELSRD STREET
NEW YORK, NEW YORK

DESIGN ARCHITECT:
**HARDY HOLZMAN PFEIFFER
ASSOCIATES, LLP**
902 BROADWAY, 19TH FLOOR
NEW YORK, NEW YORK 10000

FABRICATOR:
**SPECIALTY STEEL
FABRICATING CORP.**
533 HUNTS POINT AVE.
BRONX, NEW YORK 10474

**PROGRESS PRINTS
(NOT FOR CONSTRUCTION)**

ISSUE DATE:	
REVISIONS:	
	-
	-
	-
	-
	-
	-

DATE: 01-29-03	
SCALE:	FILE NAME:

DRAWING TITLE:

SK-3