

A-101

NEWSSTAND
AT 42ND STREET AND 5TH AVENUE
NEW YORK

OWNER:
34TH STREET PARTNERSHIP
6 E43RD STREET
NEW YORK, NEW YORK

DESIGN ARCHITECT:
**HARDY HOLZMAN PFEIFFER
ASSOCIATES, LLP**
902 BROADWAY 19TH FLOOR
NEW YORK, NEW YORK 10010

FABRICATOR:
**SPECIALTY STEEL
FABRICATING CORP.**
533 HUNTS POINT AVE.
BRONX, NEW YORK 10474

**PROGRESS PRINTS
(NOT FOR CONSTRUCTION)**

ISSUE DATE:

REVISIONS:

[illegible][illegible]

--	--


--	--

	DATE: 03-18-03
--	----------------

SCALE:	FILE NAME:
--------	------------

DRAWING TITLE:

A-102

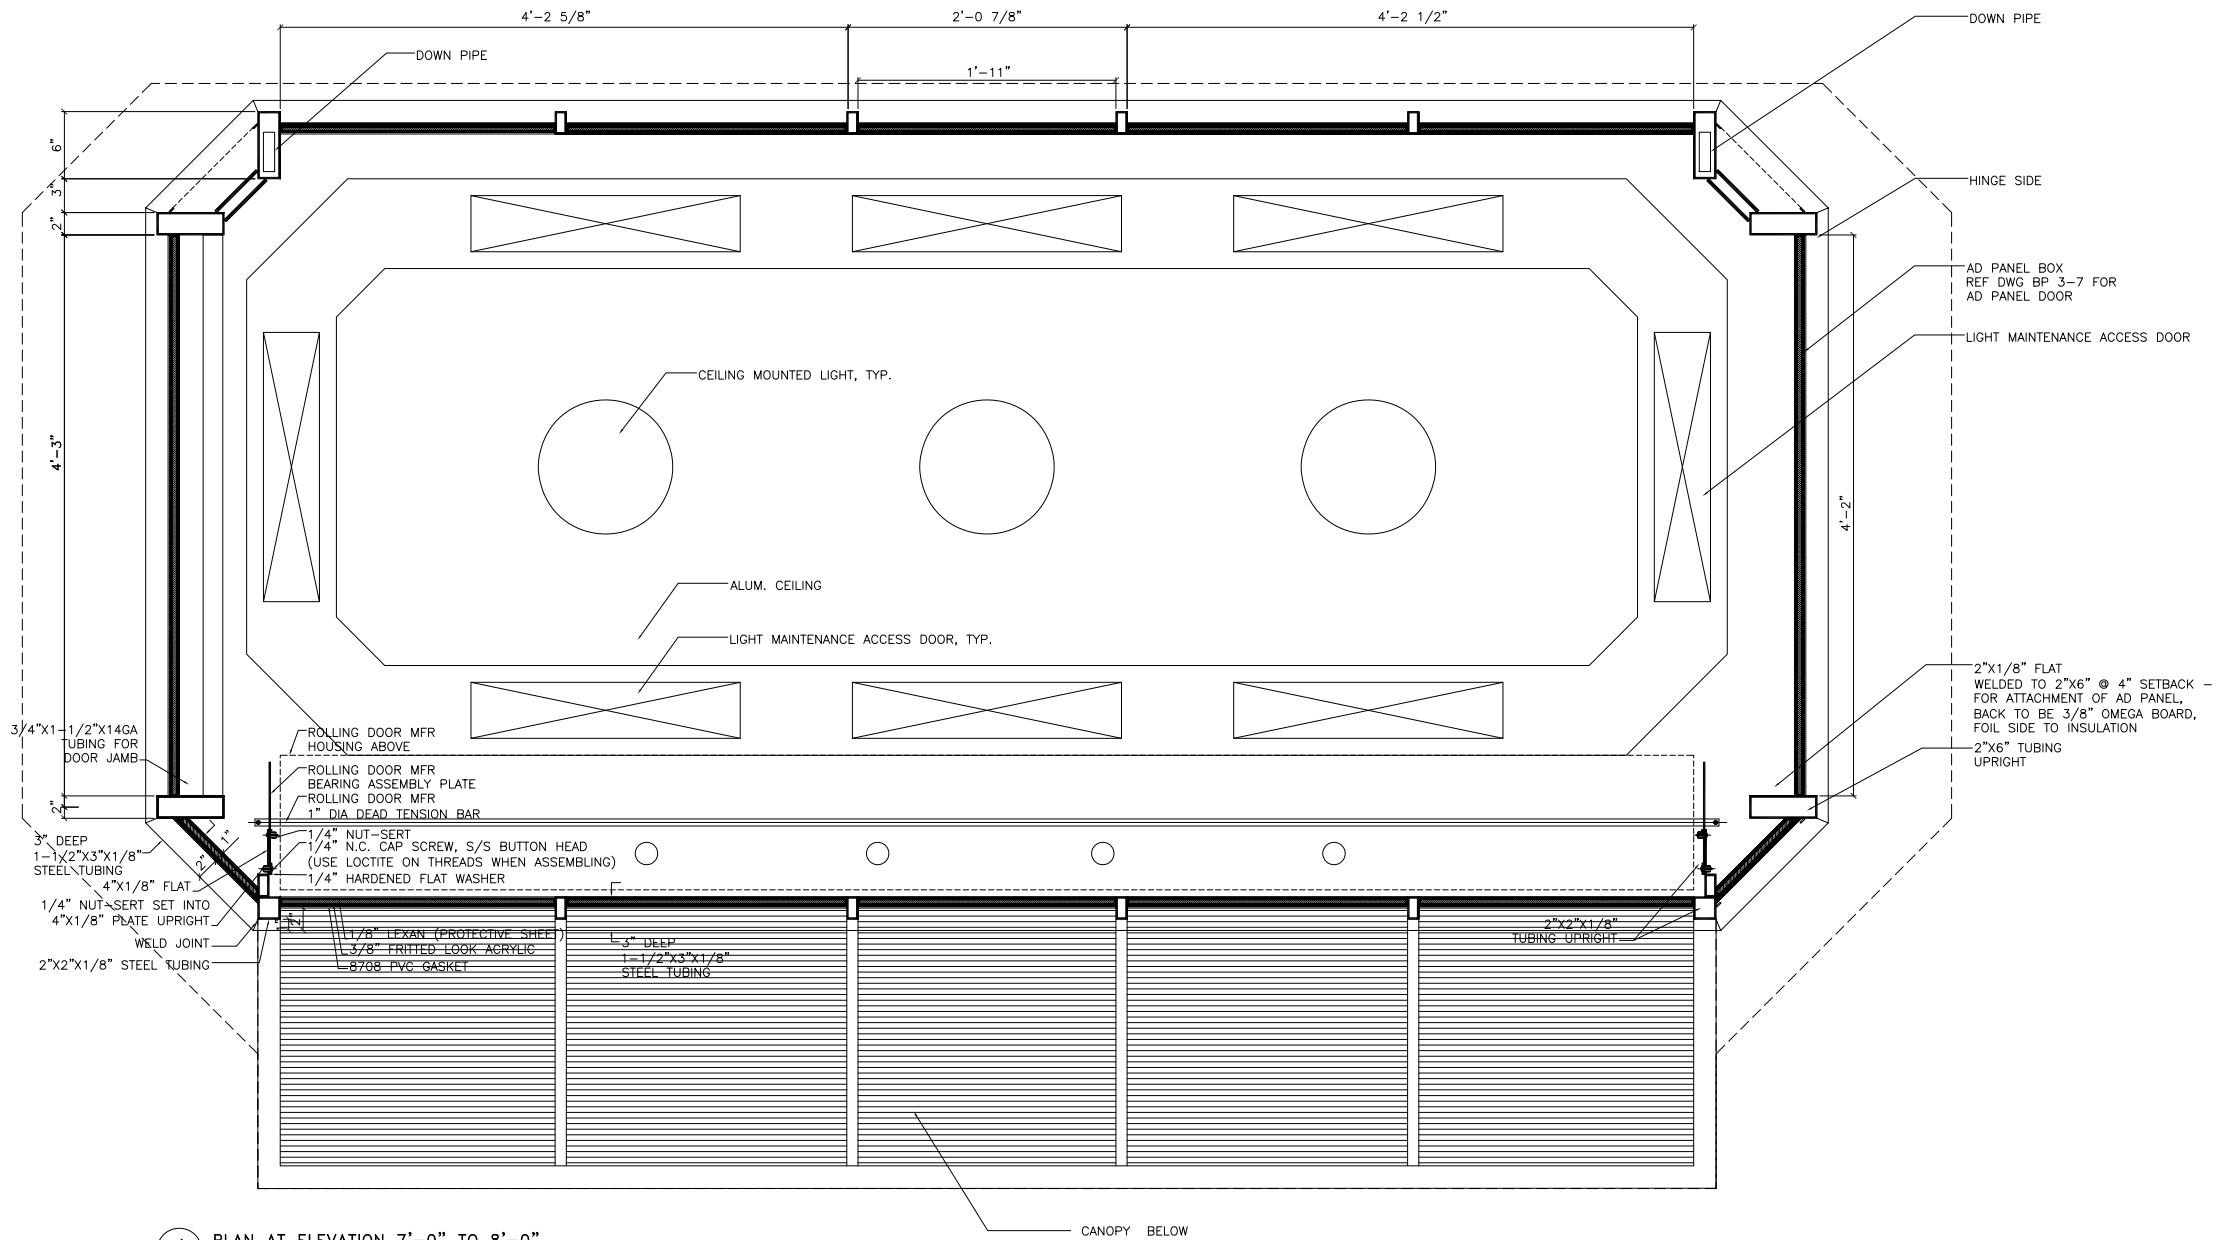

1 PLAN AT ELEVATION 7'-0" TO 8'-0"
SCALE 1-1/2"=1'-0"

NEWSSTAND
AT 42ND STREET AND 5TH AVENUE
NEW YORK

OWNER:
34TH STREET PARTNERSHIP
6 E 43RD STREET
NEW YORK, NEW YORK

DESIGN ARCHITECT:
HARDY HOLZMAN PFEIFFER ASSOCIATES, LLP
902 BROADWAY, 19TH FLOOR
NEW YORK, NEW YORK 10000

FABRICATOR:
SPECIALTY STEEL FABRICATING CORP.
533 HUNTS POINT AVE.
BRONX, NEW YORK 10474


**PROGRESS PRINTS
(NOT FOR CONSTRUCTION)**

ISSUE DATE:	
REVISIONS:	
-	
-	
-	
-	
-	
-	

DATE: 03-18-02
SCALE: FILE NAME:

DRAWING TITLE:

A-103

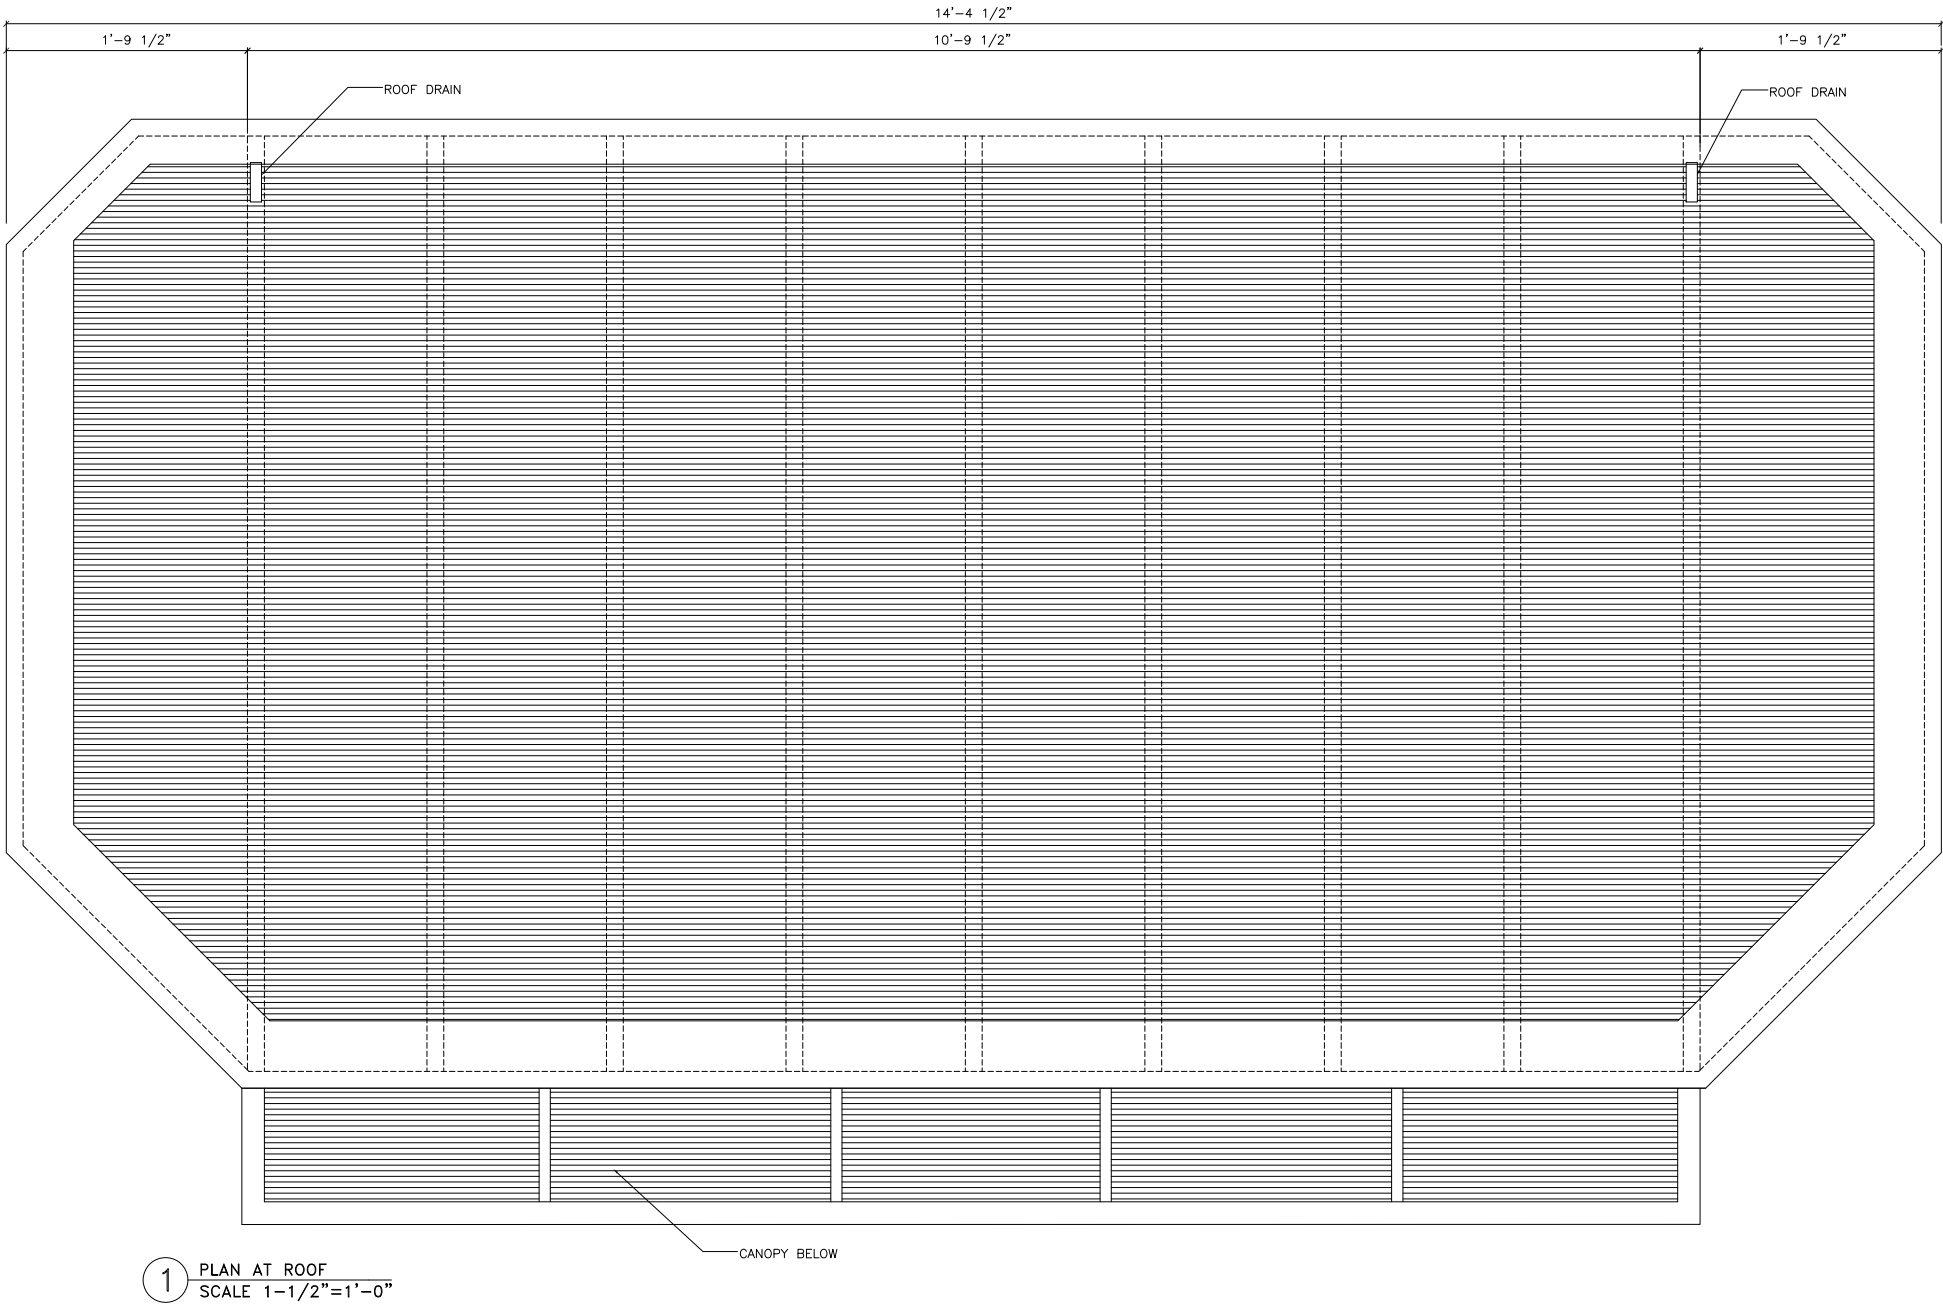

NEWSSTAND
AT 42ND STREET AND 5TH AVENUE
NEW YORK

OWNER:
34TH STREET PARTNERSHIP
6 E 43RD STREET
NEW YORK, NEW YORK

DESIGN ARCHITECT:
HARDY HOLZMAN PFEIFFER ASSOCIATES, LLP
902 BROADWAY, 19TH FLOOR
NEW YORK, NEW YORK 10000

FABRICATOR:
SPECIALTY STEEL FABRICATING CORP.
533 HUNTS POINT AVE.
BRONX, NEW YORK 10474


**PROGRESS PRINTS
(NOT FOR CONSTRUCTION)**

ISSUE DATE:	
REVISIONS:	
-	
-	
-	
-	
-	
-	
-	


DATE: 03-18-02	
SCALE:	FILE NAME:

DRAWING TITLE:

A-104

 

A-301

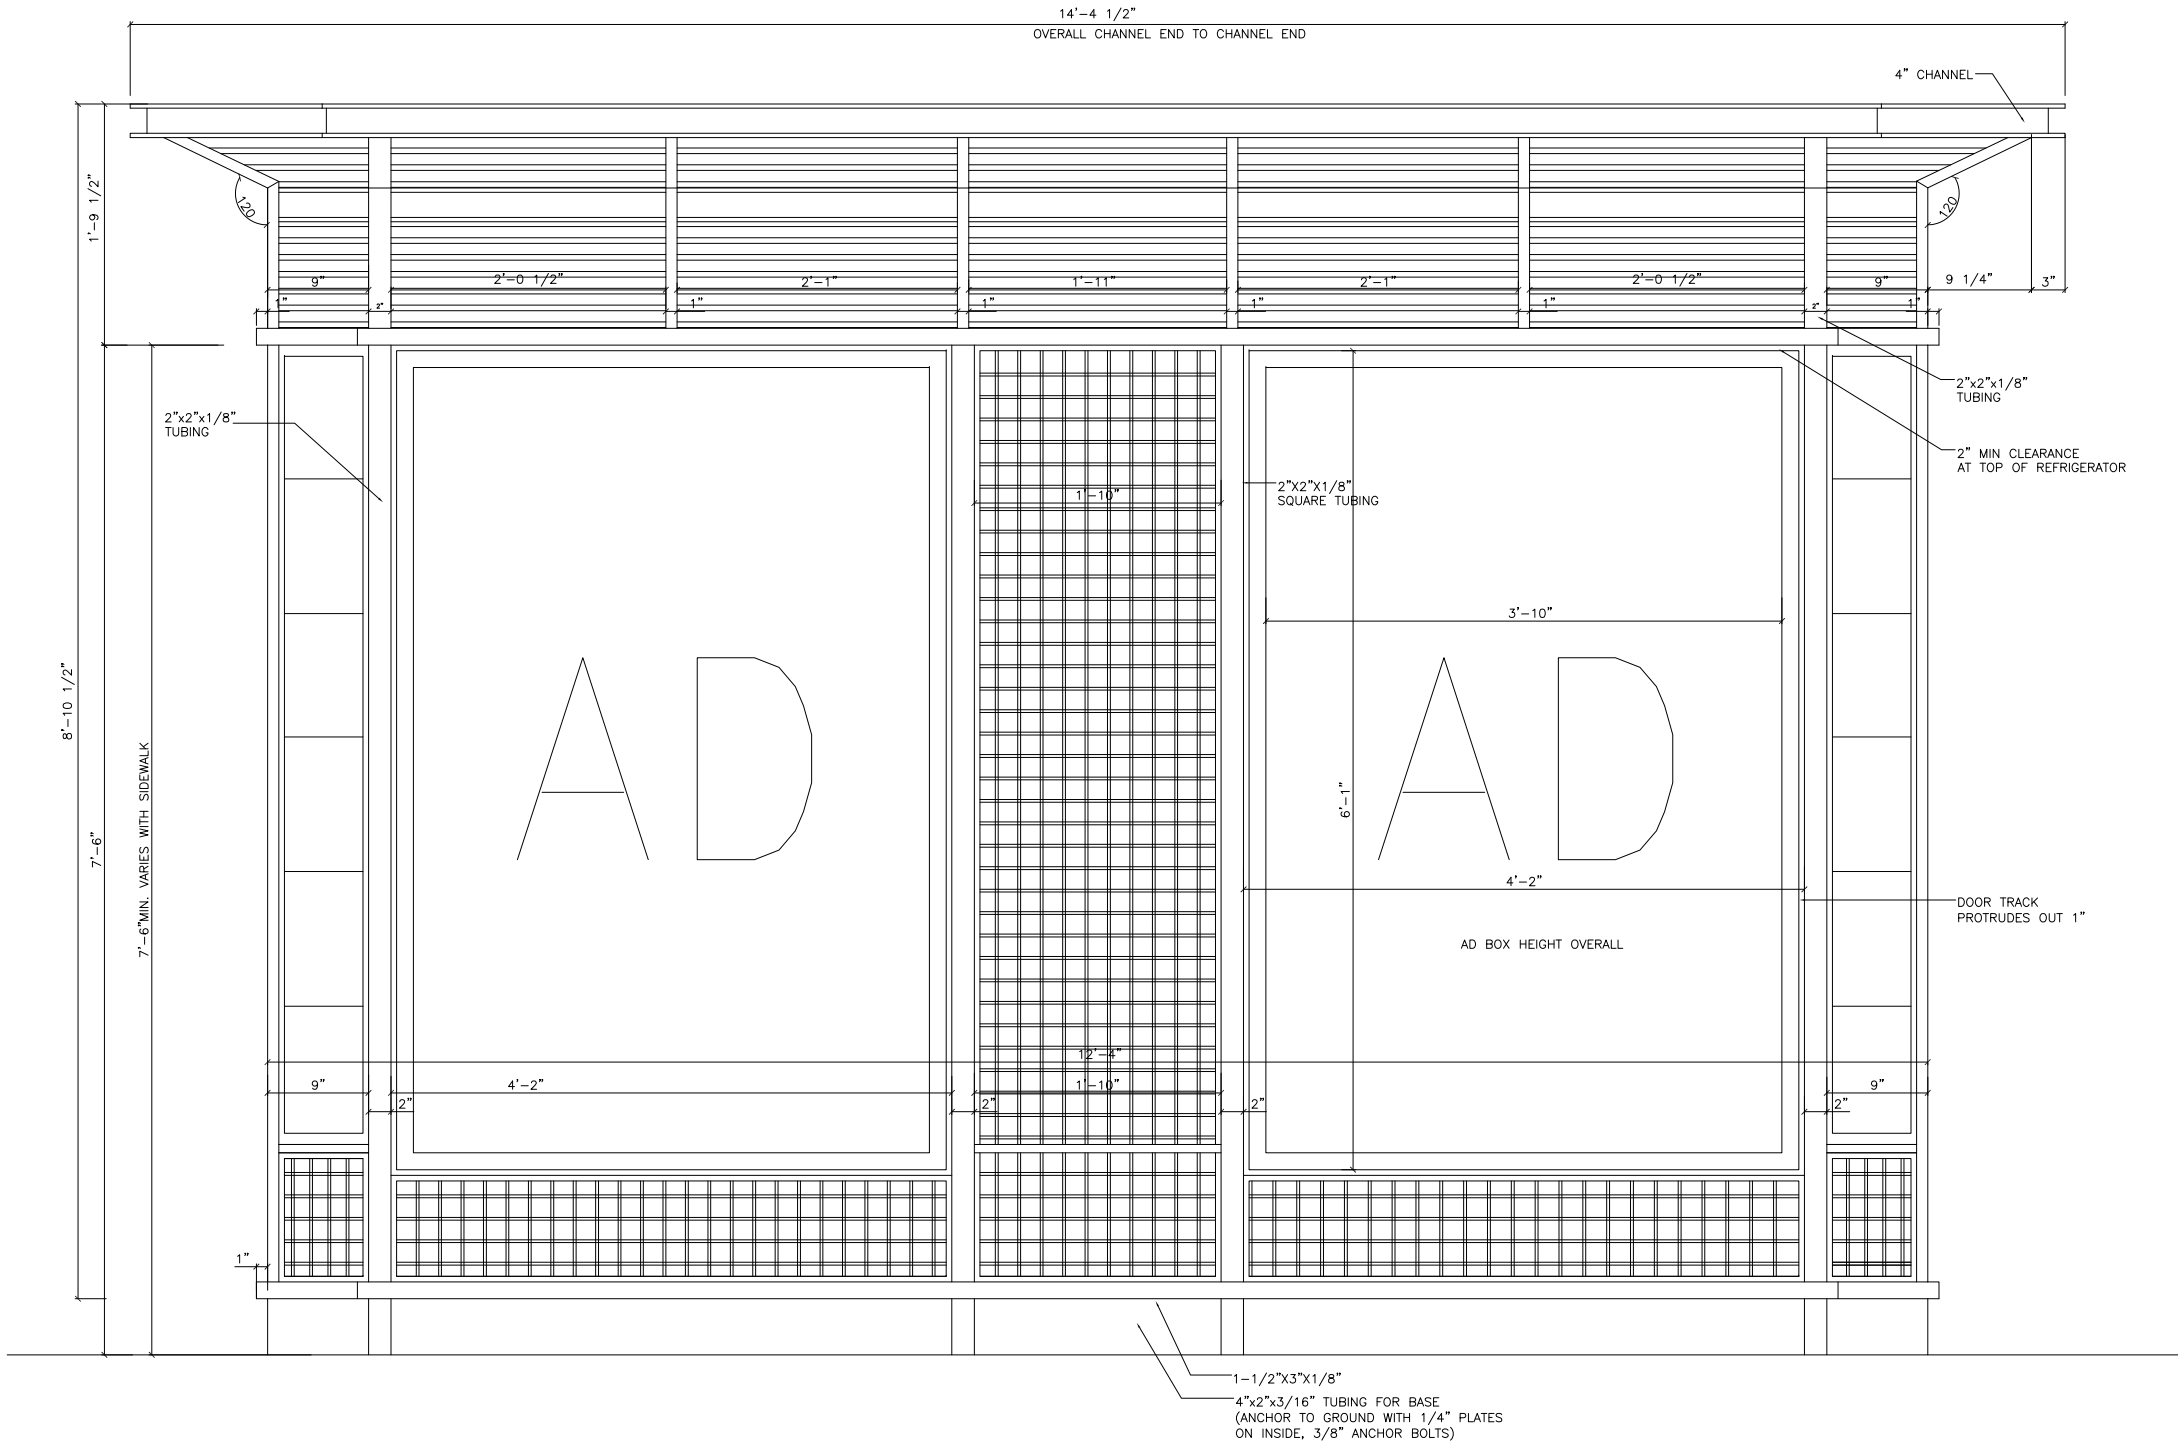

1 BACK ELEVATION - STREET SIDE
SCALE 1-1/2"=1'-0"

NEWSSTAND
AT 42ND STREET AND 5TH AVENUE
NEW YORK

OWNER:
34TH STREET PARTNERSHIP
6 ELSRD STREET
NEW YORK, NEW YORK

DESIGN ARCHITECT:
**HARDY HOLZMAN PFEIFFER
ASSOCIATES, LLP**
902 BROADWAY, 19TH FLOOR
NEW YORK, NEW YORK 10000

FABRICATOR:
**SPECIALTY STEEL
FABRICATING CORP.**
533 HUNTS POINT AVE.
BRONX, NEW YORK 10474


**PROGRESS PRINTS
(NOT FOR CONSTRUCTION)**

ISSUE DATE:	
REVISIONS:	
-	
-	
-	
-	
-	
-	
-	


DATE: 03-18-02
SCALE: FILE NAME:

DRAWING TITLE:

A-302

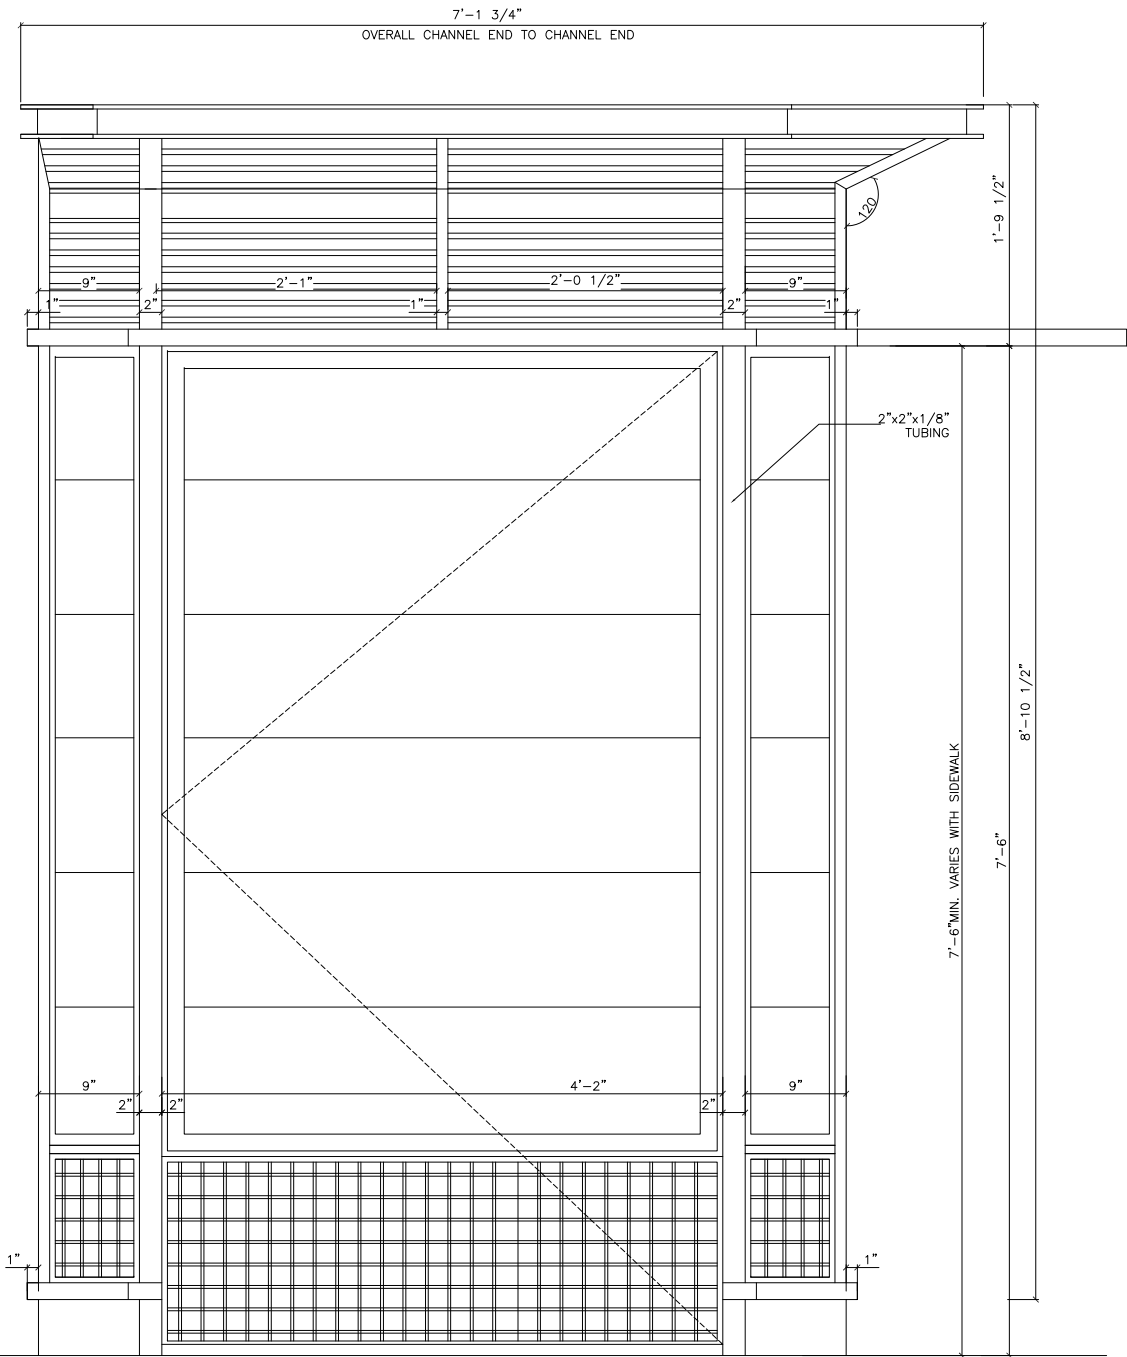

1 WEST ELEVATION - DOOR SIDE
SCALE 1-1/2"=1'-0"

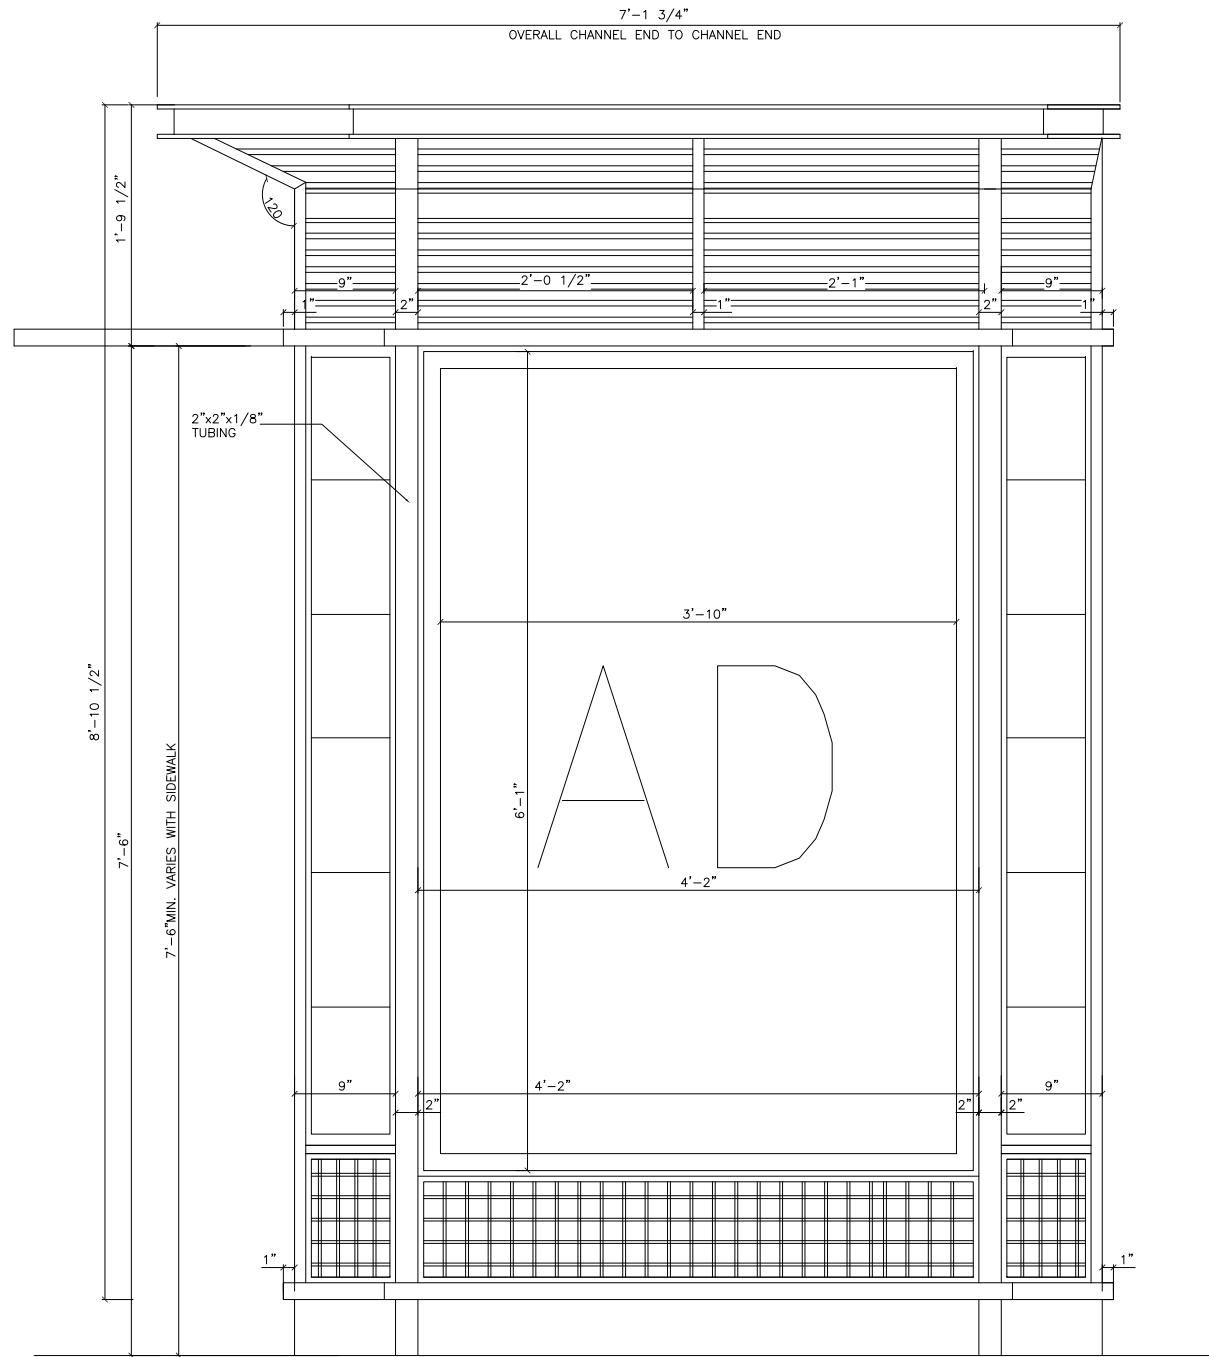

1 EAST ELEVATION - AD BOX SIDE
SCALE 1-1/2"=1'-0"

NEWSSTAND
AT 42ND STREET AND 5TH AVENUE
NEW YORK

OWNER:
34TH STREET PARTNERSHIP
6 ELSRD STREET
NEW YORK, NEW YORK

DESIGN ARCHITECT:
**HARDY HOLZMAN PFEIFFER
ASSOCIATES, LLP**
902 BROADWAY, 19TH FLOOR
NEW YORK, NEW YORK 10000

FABRICATOR:
**SPECIALTY STEEL
FABRICATING CORP.**
533 HUNTS POINT AVE.
BRONX, NEW YORK 10474

**PROGRESS PRINTS
(NOT FOR CONSTRUCTION)**

ISSUE DATE:	
REVISIONS:	
-	
-	
-	
-	
-	
-	
-	

DATE: 03-18-02	
SCALE:	FILE NAME:

DRAWING TITLE:

A-303

FABRICATOR:
**SPECIALTY STEEL
FABRICATING CORP.**
533 HUNTS POINT AVE.
BRONX, NEW YORK 10474

DRAWING TITLE: